


THIS DRAWING IS TO BE READ IN CONJUNCTION WITH SEPARATE GROUP / SITE SPECIFIC CONSTRUCTION NOTES AND MATERIALS SPECIFICATION.

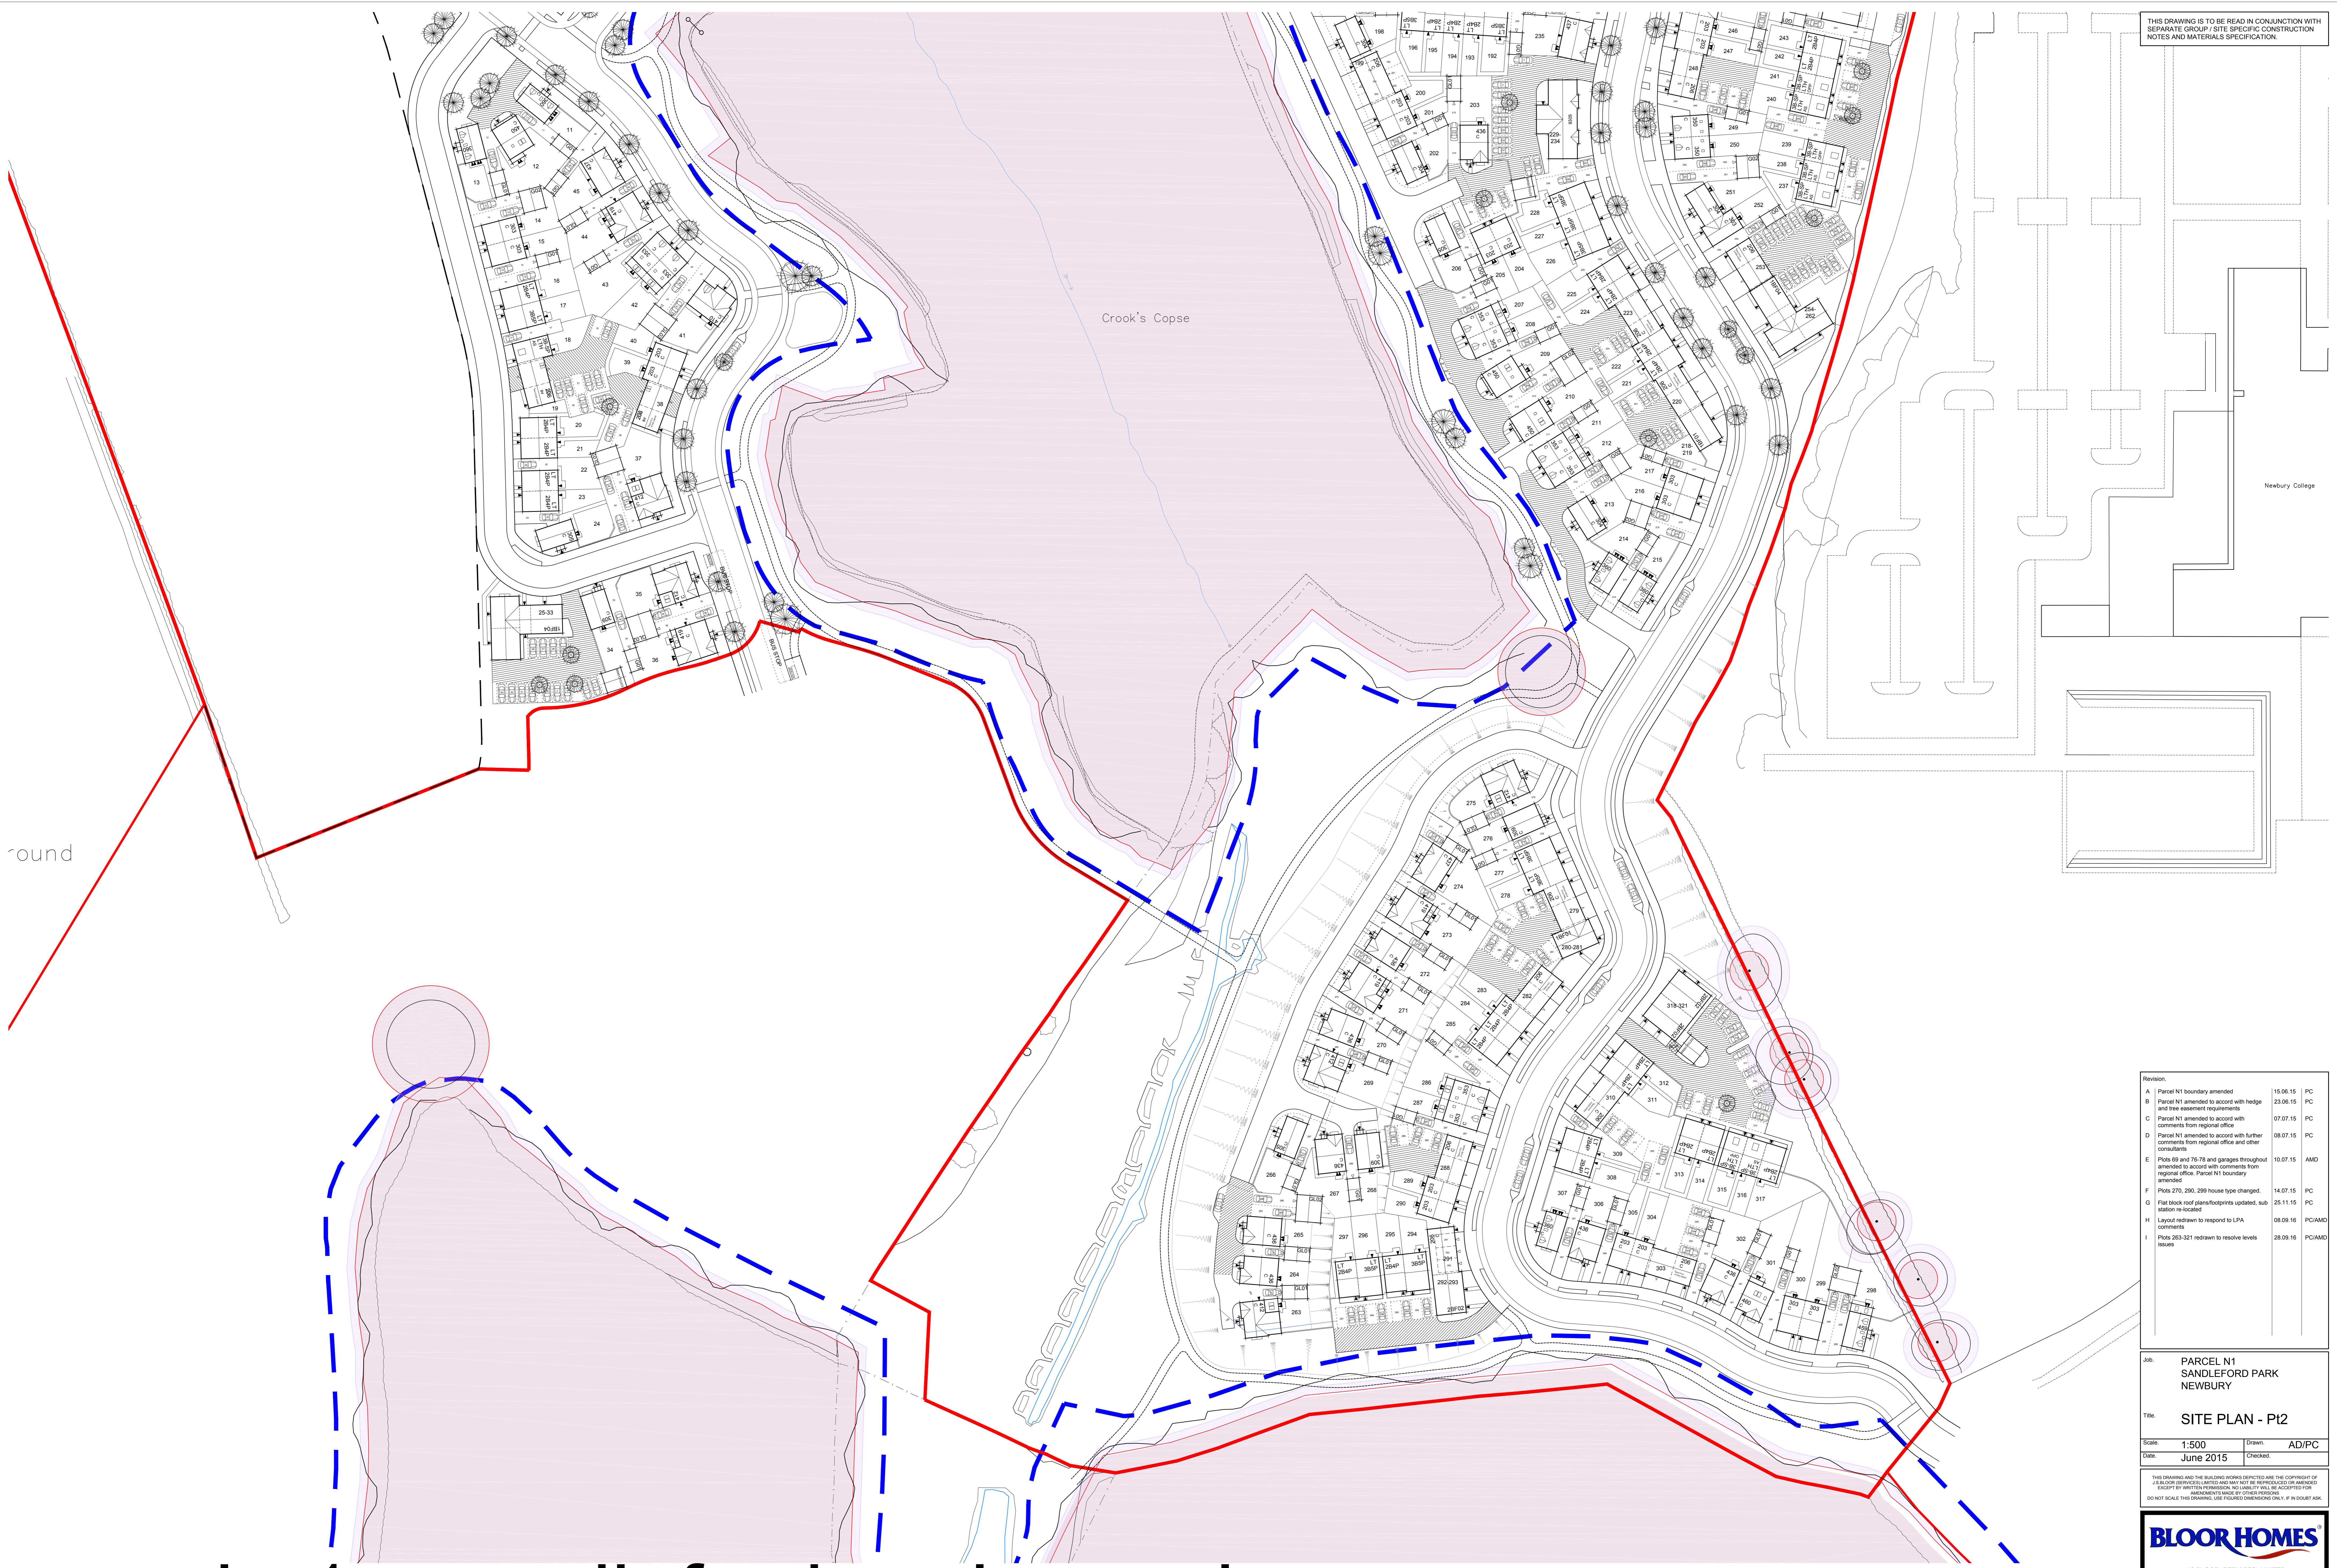

parcel n1 - sandlesford park, newbury

Revision	Date	By
A	15.06.15	PC
B	23.06.15	PC
C	07.07.15	PC
D	06.07.15	PC
E	10.07.15	AMD
F	14.07.15	PC
G	25.11.15	PC
H	08.09.16	PC/AMD
I	28.09.16	PC/AMD

Job: **PARCEL N1
SANDLESFORD PARK
NEWBURY**

Title: **SITE PLAN - Pt2**

Scale: **1:500** Drawn: **AD/PC**

Date: **June 2015** Checked:

THIS DRAWING AND THE BUILDING WORKS DESCRIBED ARE THE COPYRIGHT OF J.S. BLOOR (SERVICES) LIMITED AND MAY NOT BE REPRODUCED OR MENDED EXCEPT BY WRITTEN PERMISSION. NO LIABILITY WILL BE ACCEPTED FOR ANY DAMAGE TO PROPERTY OR PERSONS ARISING FROM THE USE OF THIS DRAWING. USE PROCEED WITH CAUTION ONLY IF NECESSARY ASK.

BLOOR HOMES

J.S. BLOOR (SERVICES) LIMITED
 ASHBY ROAD, MEASHAM, SWADLINCOTE,
 DERBY SHIRE DE12 7JF
 TELEPHONE 01530 270100 FACSIMILE 01530 272006

Drawing No. **SOxxx-SL-0021**

