





PLOT 30
FRONT ELEVATION

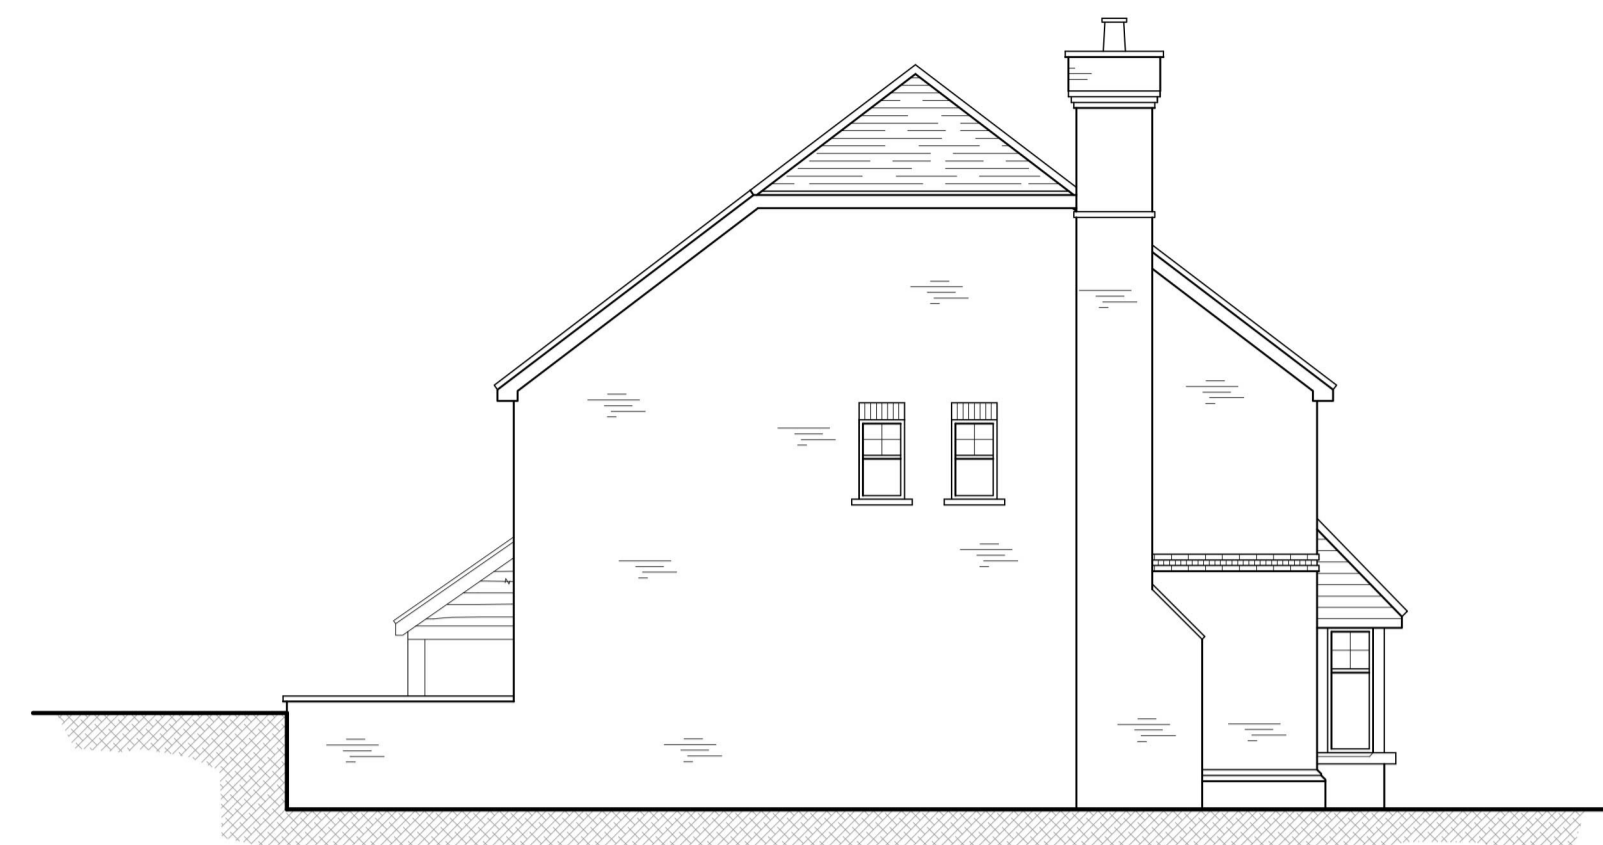

SIDE ELEVATION

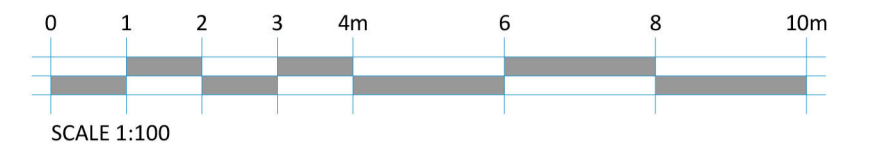


REAR ELEVATION




SIDE ELEVATION



PLOT 30
GROUND FLOOR PLAN

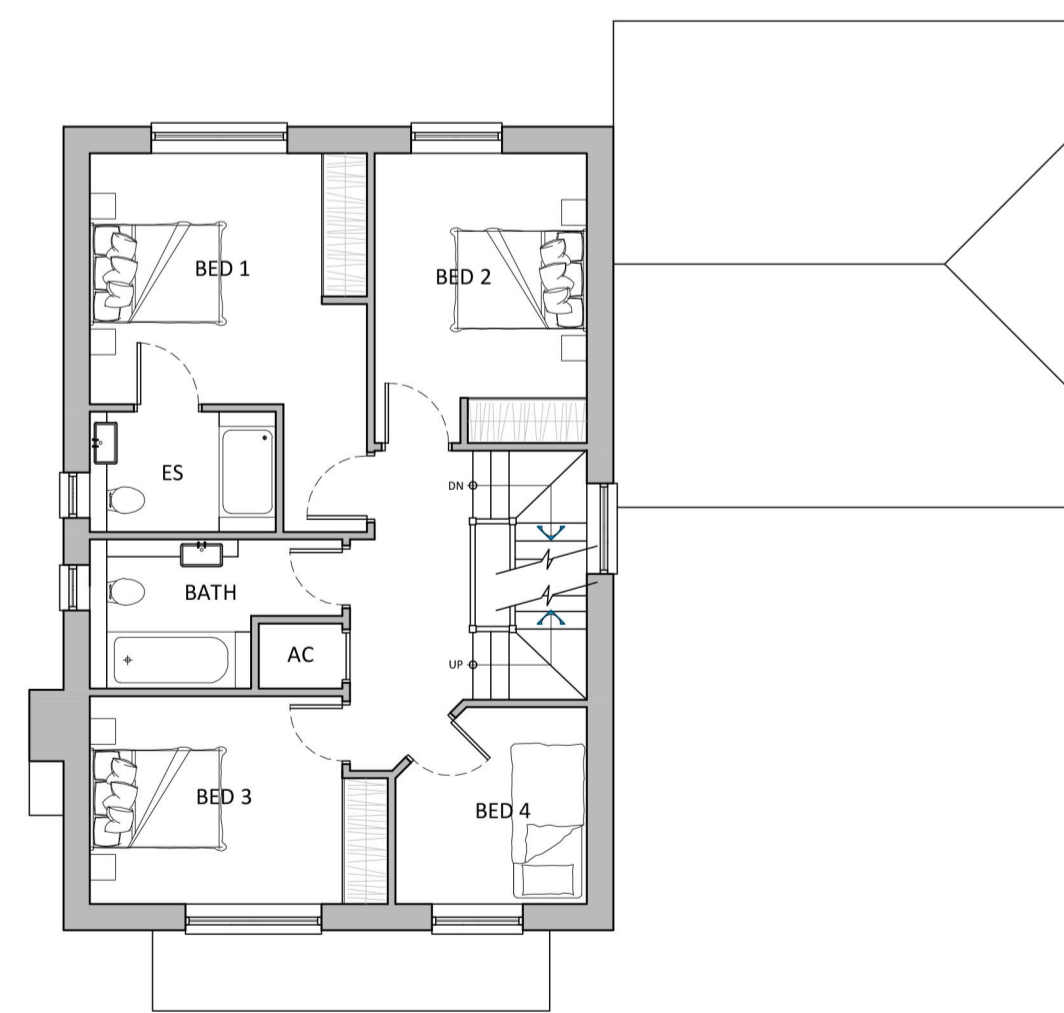

FIRST FLOOR PLAN

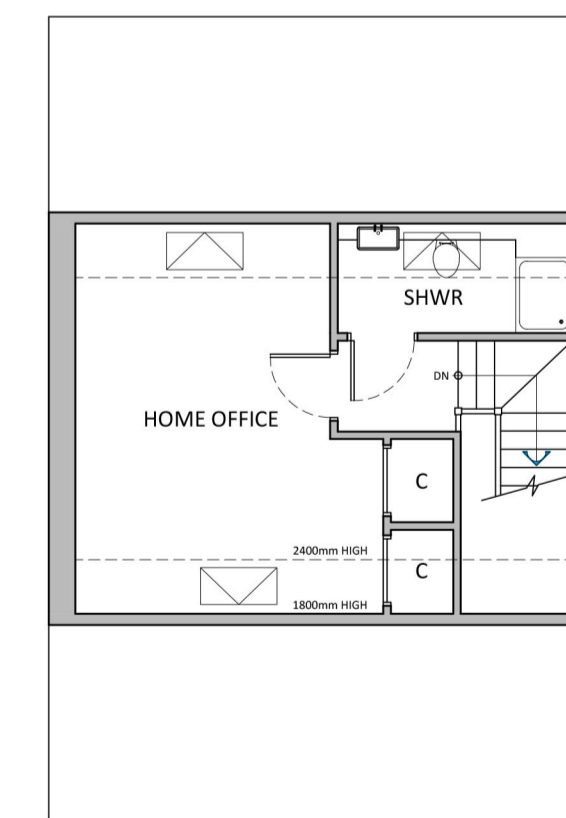

SECOND FLOOR PLAN

REV.	DATE	REVISIONS	REV.	DATE	REVISIONS

CLIENT:	TA FISHER & SONS LTD	PROJECT:	LAND REAR OF THE HOLLIES, READING ROAD, BURGHFIELD COMMON
SCALE:	1:100 (A1 ORIGINAL)	DRAWING:	PROPOSED PLOT 30
DRAWN:	JOB NO:	DRAWING NO:	REVISION:
DATE:	2021 / P0162	18	-
OCT '21			

<p>© COPYRIGHT EXISTS ON THE DESIGNS AND INFORMATION SHOWN ON THIS DRAWING.</p> <p>This drawing may be scaled or cross referenced to the scale bar for planning application purposes only. Do not scale for any other purpose. Use figured dimensions only. Subject to site survey and all necessary consents. All dimensions to be checked by user and any discrepancies, errors or omissions to be reported to Twenty20 Architecture Ltd before work commences. This drawing is to be read in conjunction with all other relevant materials.</p>	<p>TWENTY-20 Architecture Technical Vision</p> <p>© 144 (0) 1344 613214 E: admin@2020architecture.co.uk W: www.2020architecture.co.uk Old Boundary House, London Road, Sunningdale, Berkshire, SL5 0DJ</p>
--	---