


© This drawing remains the property of The Keen Partnership and shall not be copied without prior written consent.

All dimensions to be checked on site and any discrepancies to be reported before work commences.



Notes:



100 Front Elevation 1:100

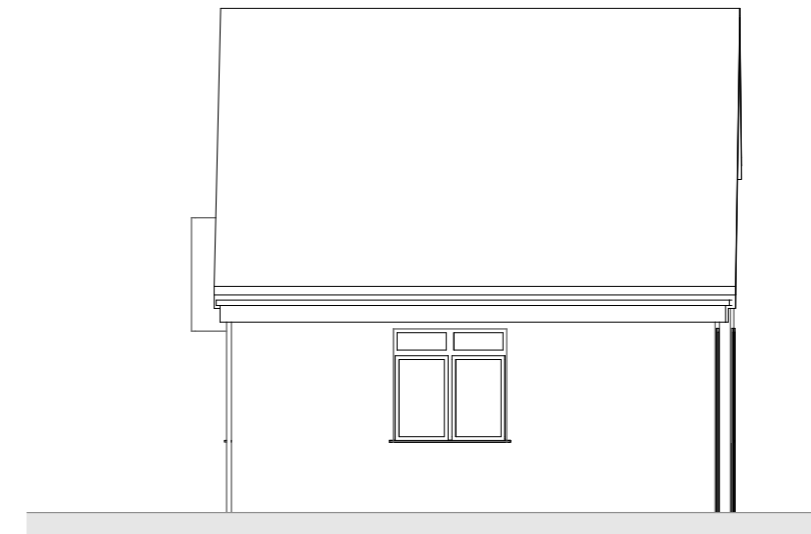

102 Side Elevation 1:100

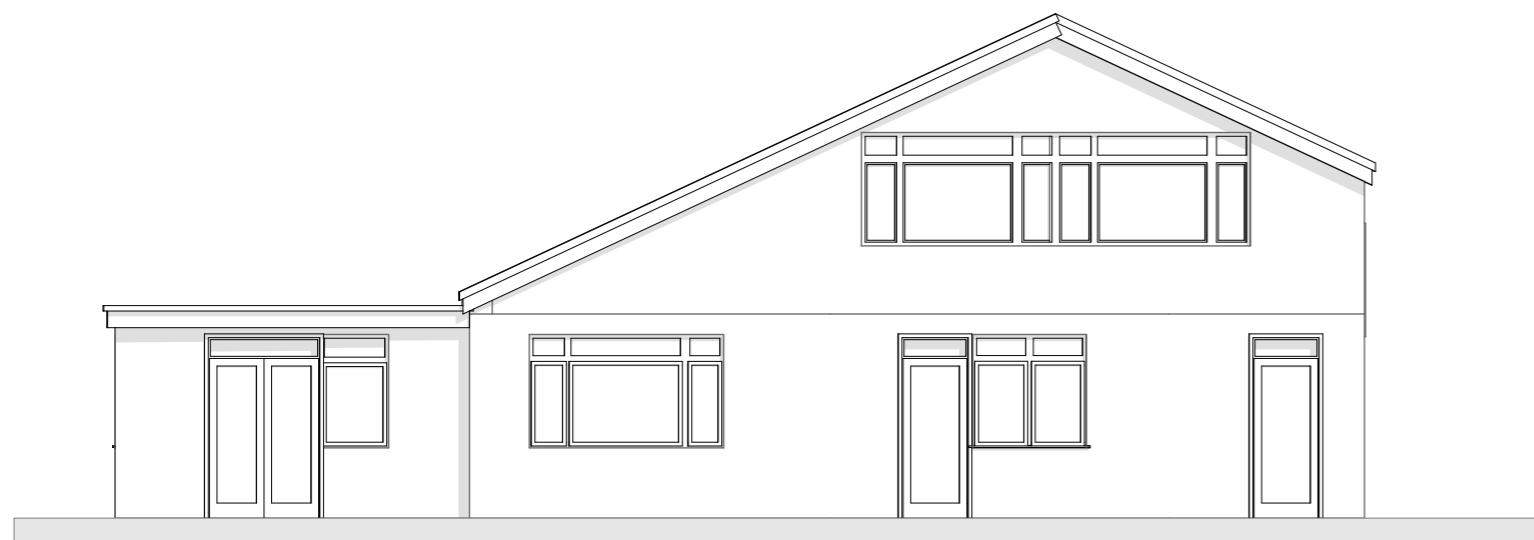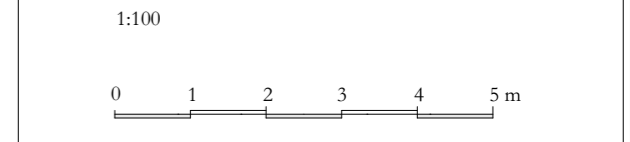

101 Rear Elevation 1:100



103 Side Elevation 1:100

THE KEEN PARTNERSHIP The Courtyard Edinburgh Road Reading RG30 2UA Tel: 0118 9510 855 Fax: 0118 9510 866 chris@keenpartnership.co.uk www.keenpartnership.co.uk	 chartered association of building engineers  Architects Registration Board  
--	---

Client:
Manor Farm (Tidmarsh) Ltd

Job Title:
**The Rancher, Manor Farm Lane,
RG8 8FX**

Drawing Title:
Existing Elevations

Drawing Date: ###	Status: Planning Drawings	
Issue Date: 26/09/2023	Drawn By: CM	Scale: 1:100@A3
Job No: Project No. 9255	Drawing No: 9255-108	Rev: