

© This drawing remains the property of The Keen Partnership and shall not be copied without prior written consent.

All dimensions to be checked on site and any discrepancies to be reported before work commences.

Notes:



103

Front Elevation


1:100



104

Rear Elevation


1:100

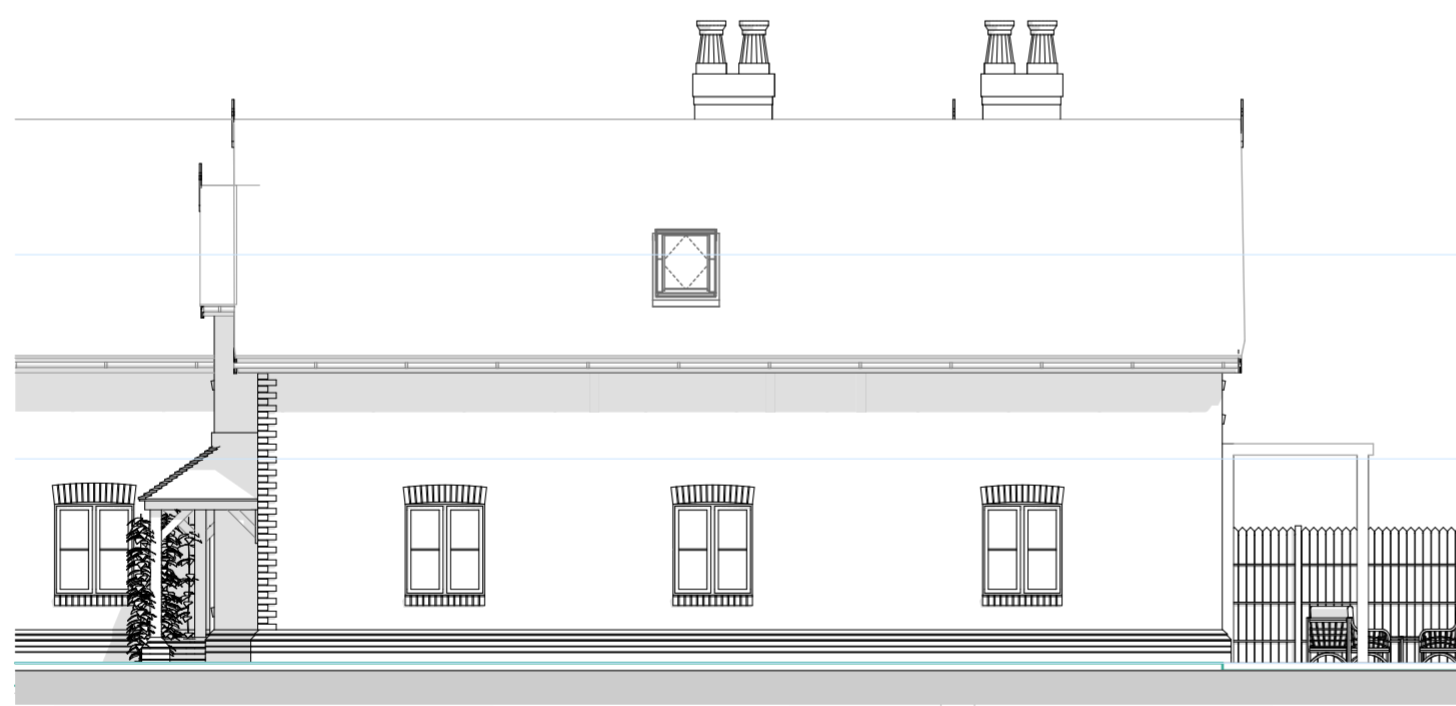

105

Side Elevation

1:100

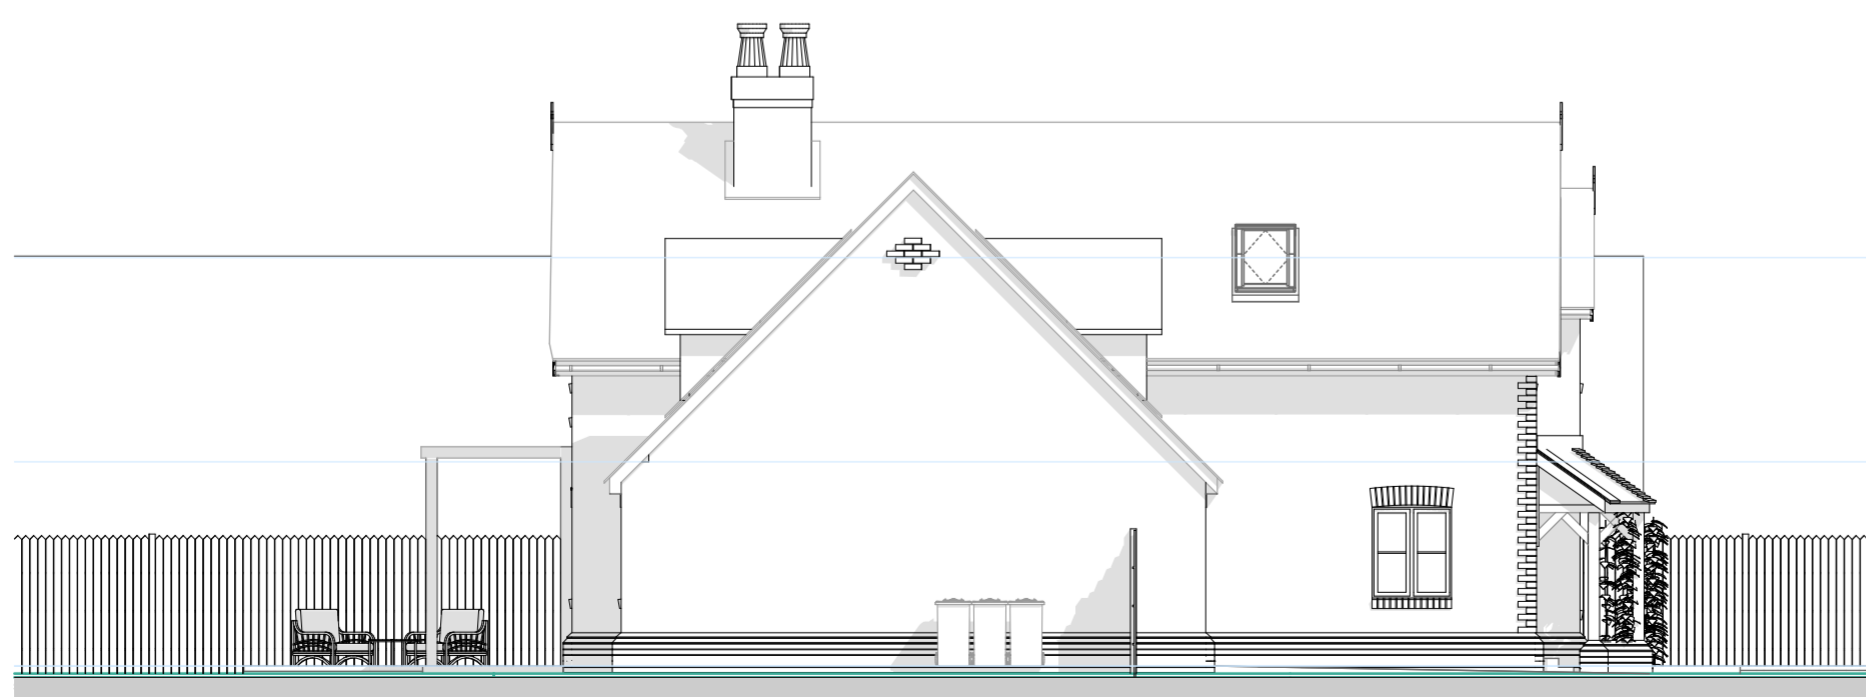

106

Side Elevation

1:100

RevID	Issue ID	Issue Name	Issue Date	Issue-Intls	Status	Approved by

THE KEEN PARTNERSHIP
The Courtyard
Edinburgh Road
Reading, RG30 2UA
Tel: 0118 9510 855
Fax: 0118 9510 866
chris@keenpartnership.co.uk
www.keenpartnership.co.uk



Client:
Manor Farm (Tidmarsh) Ltd

Job Title:
The Rancher, Manor Farm Lane, RG8 8FX

Drawing Title:
Proposed HOUSE 1 - Proposed Elevations REV 01

Drawing Date: ###	Status: Planning Drawings
-----------------------------	-------------------------------------

Issue Date: 11/10/2023	Drawn By: CM	Scale: 1:100@A2
----------------------------------	------------------------	---------------------------

Job No: Project No. 9255	Drawing No: 9255-108	Rev:
------------------------------------	--------------------------------	------