

PROPOSED TABLE AND CHAIR LAYOUT
 OUTSIDE THE CORN EXCHANGE, MARKET PLACE
 Showing general layout (DAY TIME)

Site Layout Plan No: T&C 1.6 (Aug 2021)


Showing 16m x 8.5m area (124 m sq) for tables and chairs

Scale 1 = 200 @ A3



TO: NORTHBROOK STREET

TO: MARKET STREET

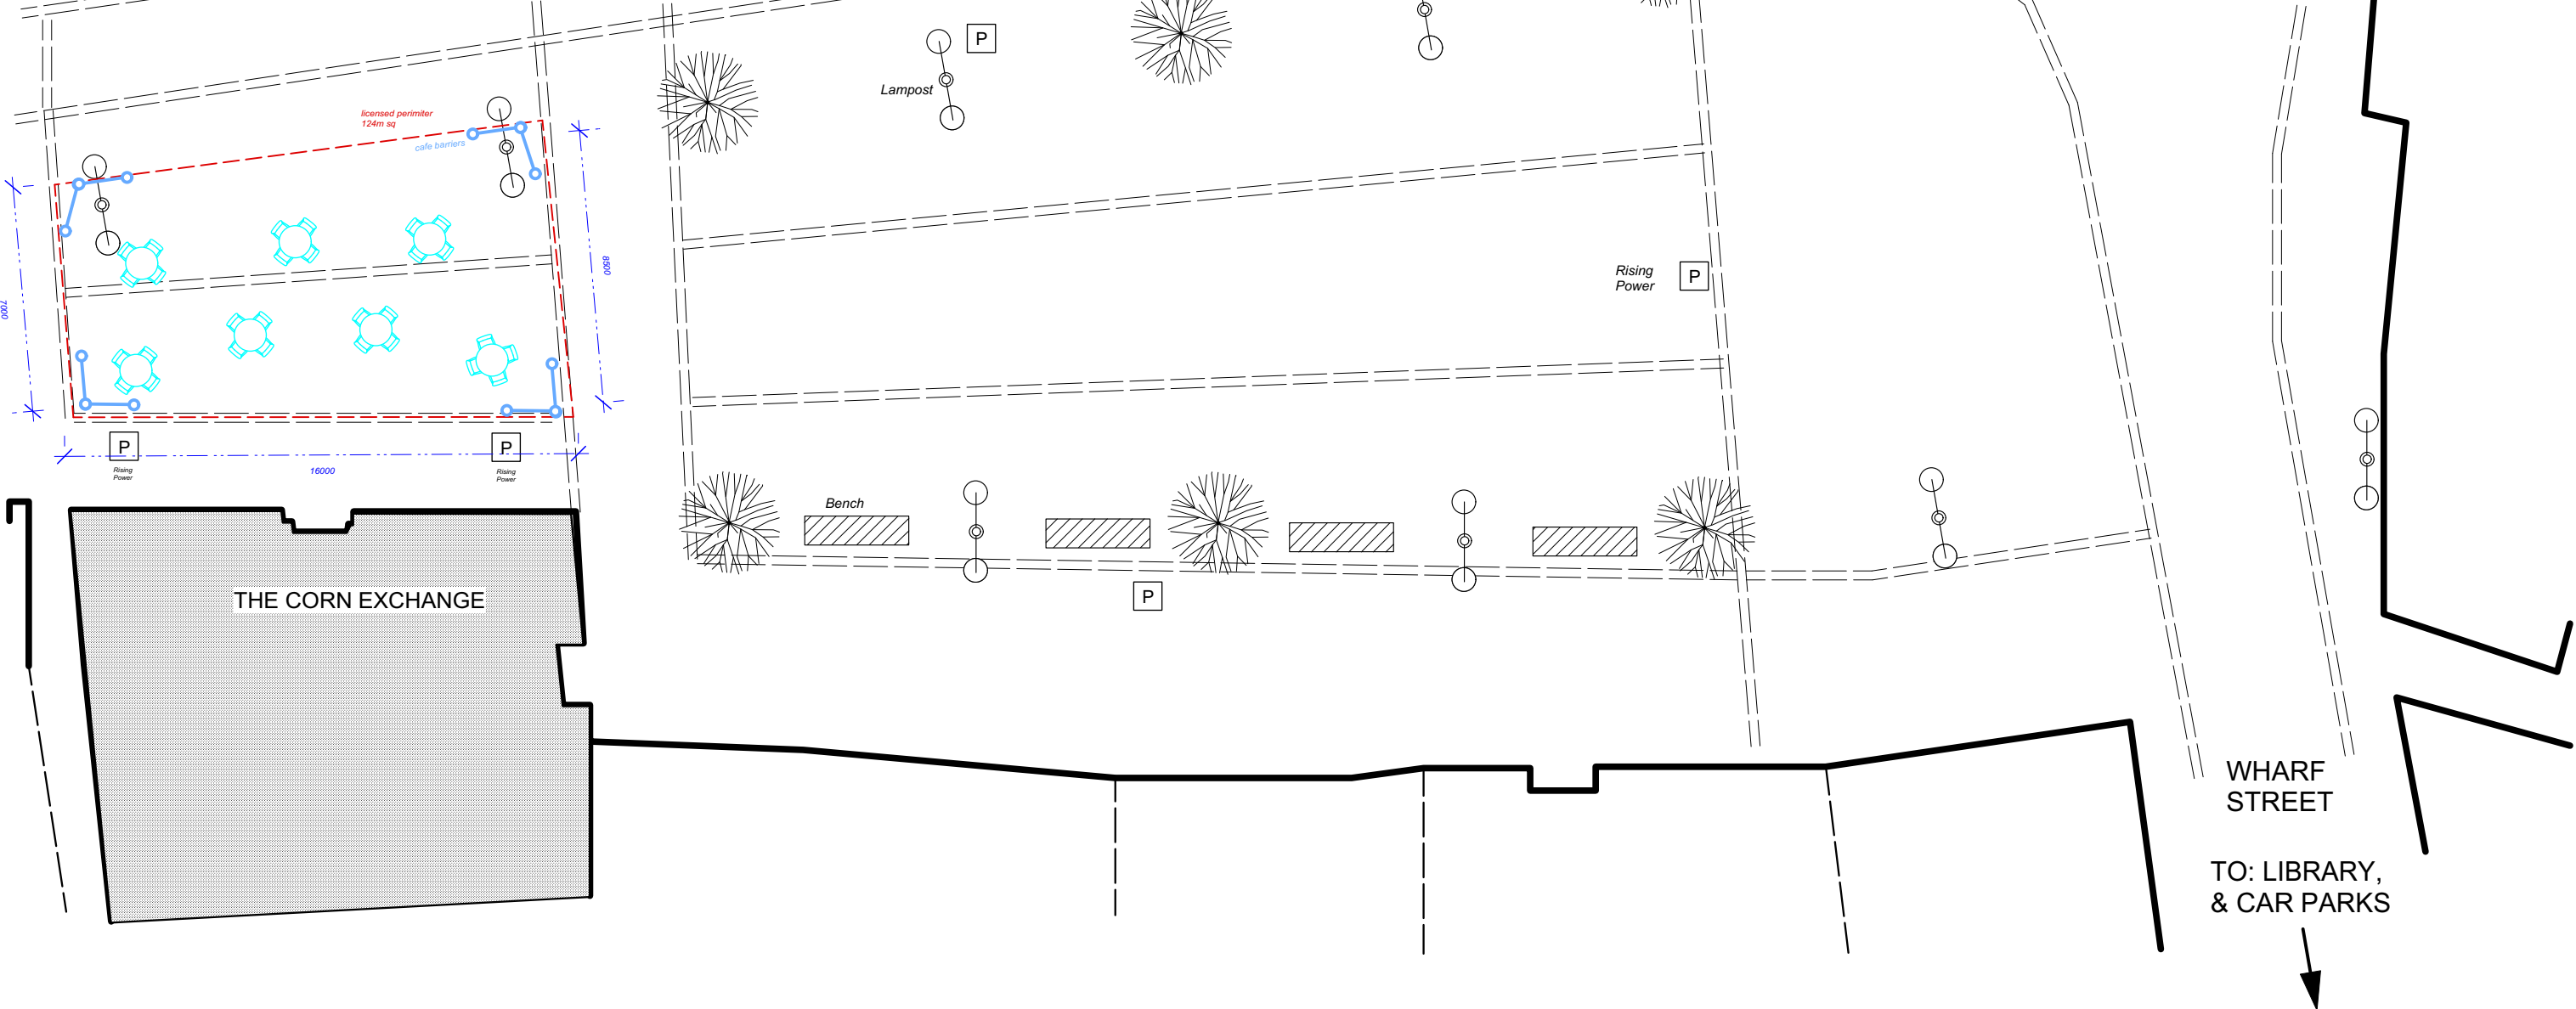

WHARF STREET

TO: LIBRARY,
 & CAR PARKS

