


REFER TO COLE EASDON DRAWINGS
FOR LEVELS AND DRAINAGE INFORMATION



- LEGEND:-**
- TREES TO BE RETAINED
 - INDICATIVE PROPOSED PLANTING
 - EXISTING BUILDING(S) TO BE DEMOLISHED
 - TREES TO BE REMOVED
 - LOCKABLE CYCLE SHED

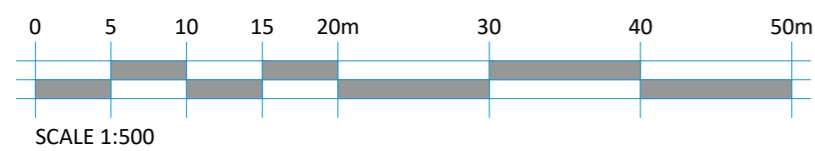

REV.	DATE	REVISIONS:
A	18.03.22	PLOTS 8, 9, 24 & 25 UPDATED, FOOTPATH LINK ADDED, PARKING PROVISION UPDATED
B	04.04.22	SITE BOUNDARY AND FOOTPATH LINK UPDATED

REV. DATE REVISIONS:

CLIENT: TA FISHER & SONS LTD

SCALE: 1:500 (A2 ORIGINAL)

DRAWN: JOB NO: 2021 / P0162

DATE: JAN 22

PROJECT: LAND REAR OF THE HOLLIES, READING ROAD, BURGHFIELD COMMON

DRAWING: SITE INFORMATION PLAN

DRAWING NO: 02

REVISION: B

TWENTY-20
Architecture
Technical
Vision

+44 (0) 1344 513514
admin@2020architecture.co.uk
www.2020architecture.co.uk
Old Boundary House, London Road, Sunningdale, Berkshire, SL5 0DJ

© COPYRIGHT EXISTS ON THE DESIGNS AND INFORMATION SHOWN ON THIS DRAWING
This drawing may be scaled or cross referenced to the scale bar for planning application purposes only. Do not scale for any other purpose. Use figured dimensions only. Subject to site survey and all necessary consents. All dimensions to be checked by user and any discrepancies, errors or omissions to be reported to Twenty20 Architecture Ltd before work commences. This drawing is to be read in conjunction with all other relevant materials.