



Copyright Pegasus Planning Group Ltd. Crown copyright. All rights reserved. Ordnance Survey Copyright Licence number: 100042093. Promap. Licence number: 100020449. Emagis. Licence number: 0100031679. Standard OS licence rights conditions apply. Pegasus accepts no liability for any use of this document other than for its original purpose, or by the original client, or following Pegasus' express agreement to such use. T 01285 647177 www.pegasusgroup.co.uk

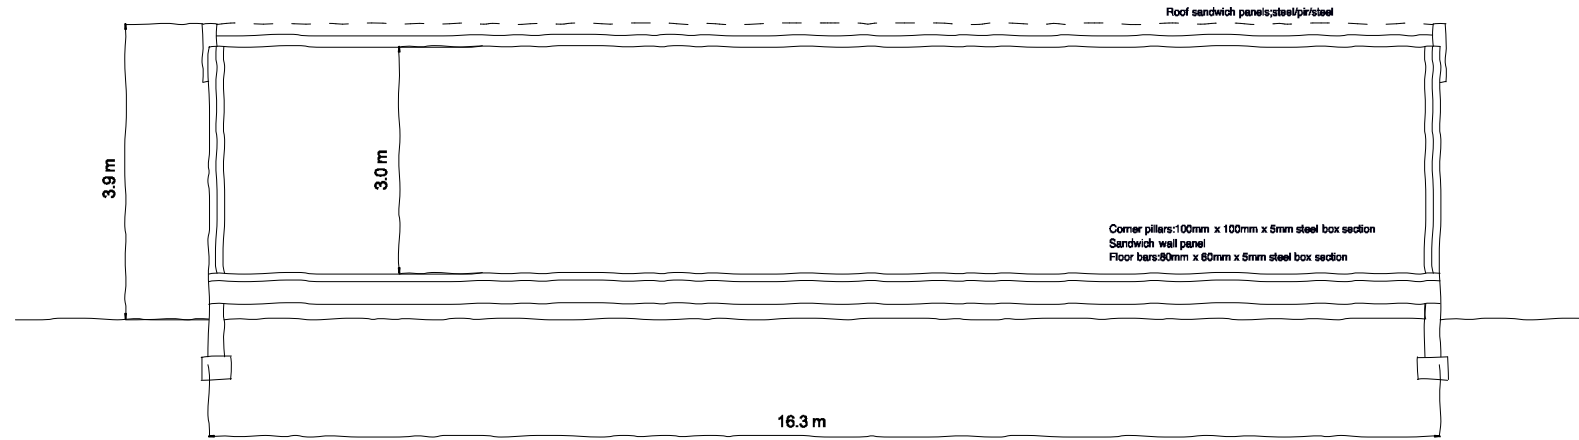

SECTION 1-1

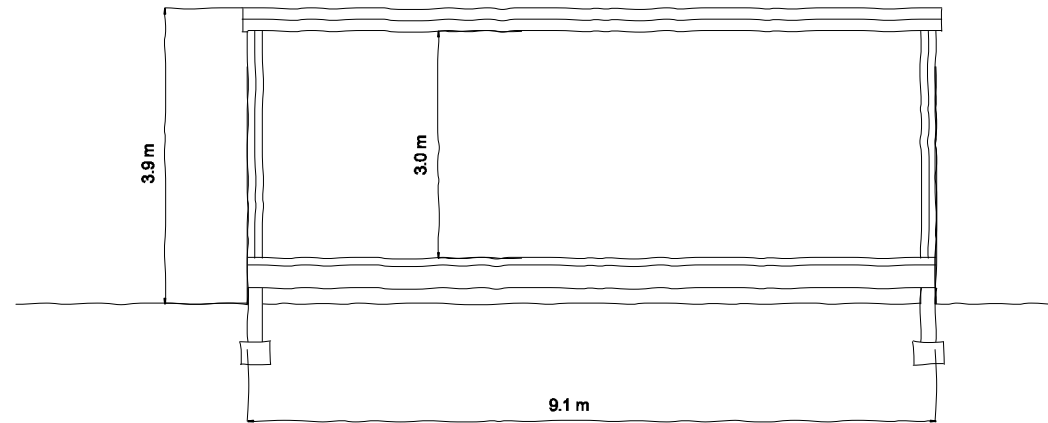

SECTION 2-2



PITCHKETTLE FARM, GRAZELEY GREEN - PROPOSED SECTIONS

