


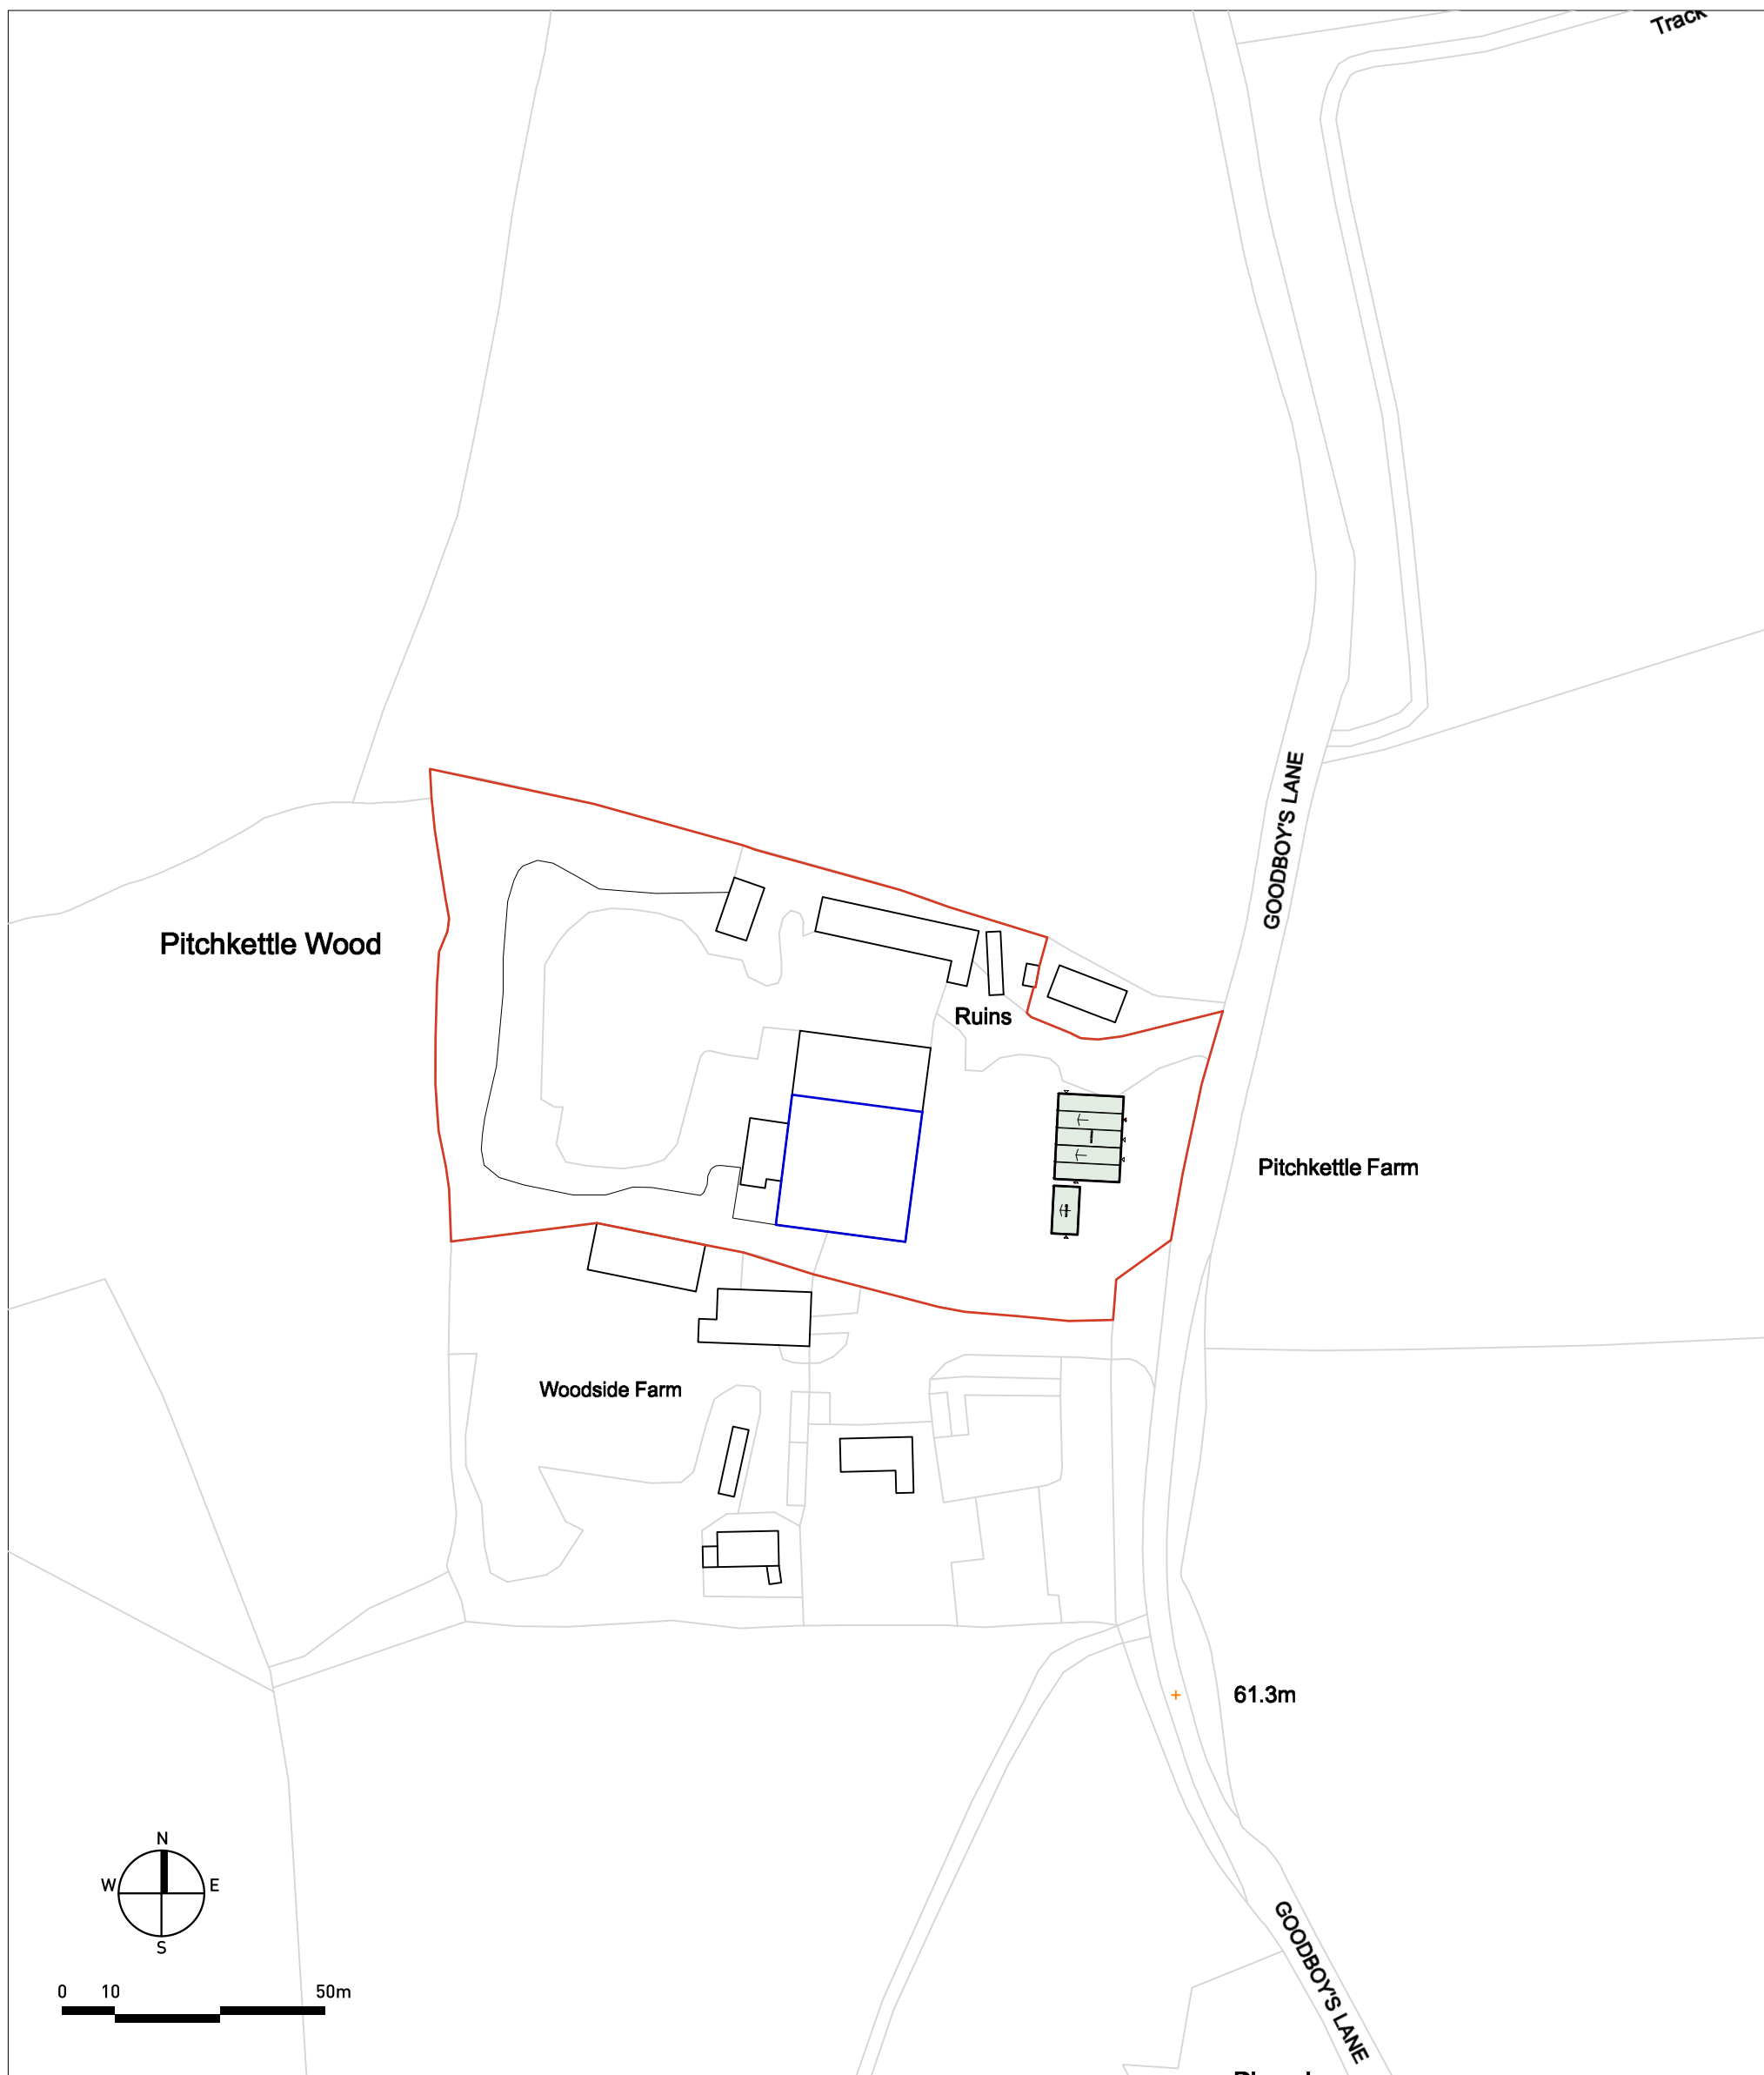


Copyright Pegasus Planning Group Ltd. Crown copyright. All rights reserved. Ordnance Survey Copyright Licence number: 100042093. Promap Licence number: 10002449. Ensisite Licence number: 0100031675. Standard OS licence rights conditions apply. Pegasus accepts no liability for any use of this document other than for its original purpose, or by the original client, or following Pegasus express agreement to such use. T 01286 641777 www.pegasusgroup.co.uk



KEY

-  SITE BOUNDARY
-  LAND USED BY EXISTING RECYCLING BUSINESS
-  PROPOSED (Roof Plan indicated)

PITCHKETTLE FARM, GRAZELEY GREEN - PROPOSED SITE PLAN