





NOTES
CONSULTANTS
- Refer to highways consultant's drawings for details
- Refer to landscape consultant's drawings for details

AREAS
- Refer to area schedule

Rev	Notes	Date	By	Auth
PA	PLANNING SUBMISSION	06/09/2023	MM	RC

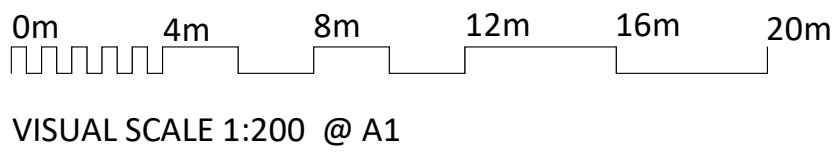

VISUAL SCALE 1:200 @ A1

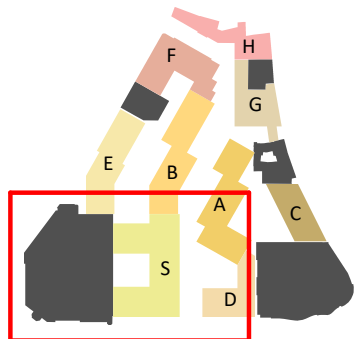

ColladoCollins Architects

17-19 Foley Street
London W1W 6DW
T 020 7580 3490
F 020 7580 2917
info@colladocollins.com
www.colladocollins.com

Date: 09/06/23
Drawn By: MM
Checked by: RC
Scale @ A1: As indicated
Scale @ A3: 1 : 400
CAD File No:

LOCHAILORT

Eagle Quarter, Newbury
Block S & Car Park Proposed Plan
Sixth Floor