

KEY

- PROPOSED 20 mph
- EXISTING 30 mph
- EXISTING 40 mph

NOTES

- DO NOT SCALE FROM THIS DRAWING.
- THIS DRAWING SHOWS PROPOSED 20MPH SPEED LIMITS THAT SHOULD BE VIEWED ALONGSIDE THE LEGISLATIVE DOCUMENTATION.

ISSUED FOR CONSULTATION

REV	REV DATE	DESCRIPTION	DR	AU
-----	----------	-------------	----	----




TRANSPORT AND COUNTRYSIDE
COUNCIL OFFICES - MARKET STREET - NEWBURY - RG14 5LD

PROJECT TITLE
THATCHAM 20MPH SPEED LIMIT

DRAWING TITLE
NORTH EAST

DATE	DRAWN BY	CHECKED BY	PAPER SIZE	SCALE
OCTOBER	EN	SMS	A3	NTS

DRAWING NUMBER	REVISION
TM442004	0

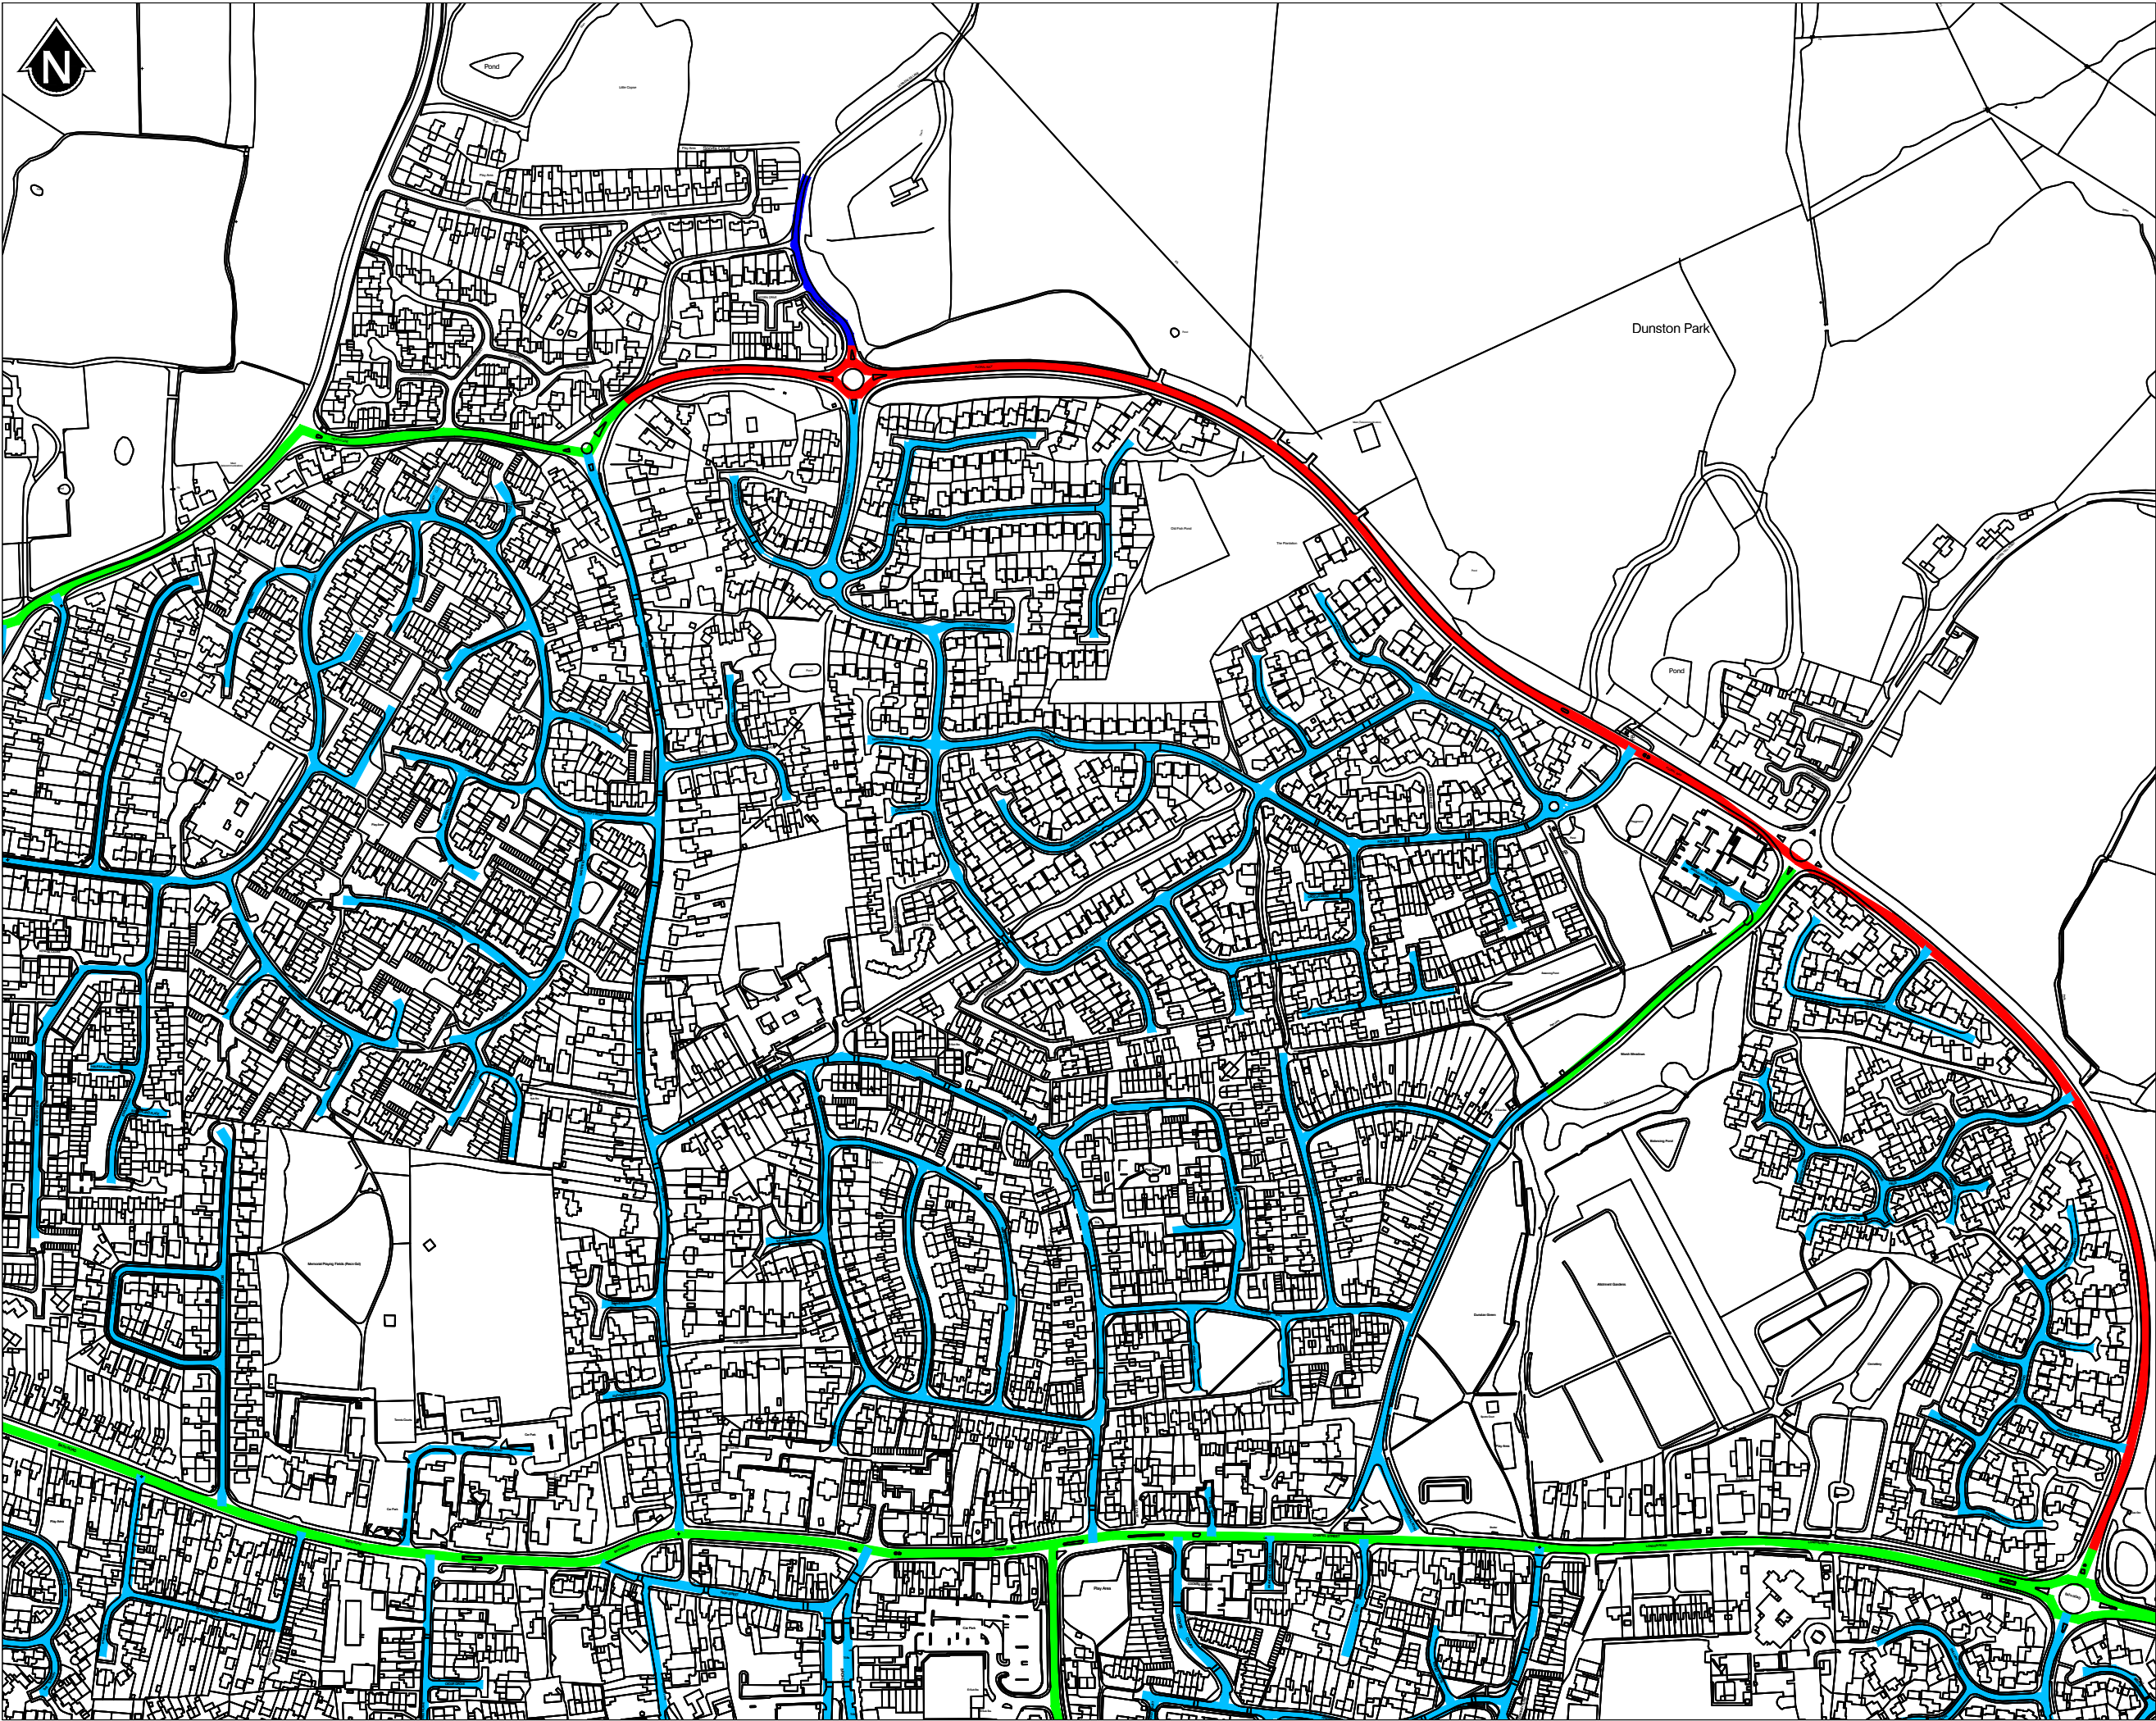

KEY

- PROPOSED 20 mph
- EXISTING 30 mph
- EXISTING 40 mph
- EXISTING NATIONAL SPEED LIMIT

NOTES

- DO NOT SCALE FROM THIS DRAWING.
- THIS DRAWING SHOWS PROPOSED 20MPH SPEED LIMITS THAT SHOULD BE VIEWED ALONGSIDE THE LEGISLATIVE DOCUMENTATION.

ISSUED FOR CONSULTATION

REV	REV DATE	DESCRIPTION	DR	AU
-----	----------	-------------	----	----




TRANSPORT AND COUNTRYSIDE
COUNCIL OFFICES - MARKET STREET - NEWBURY - RG14 5LD

PROJECT TITLE
THATCHAM 20MPH SPEED LIMIT

DRAWING TITLE
NORTH EAST

DATE	DRAWN BY	CHECKED BY	PAPER SIZE	SCALE
OCTOBER	EN	SMS	A3	NTS
DRAWING NUMBER				REVISION
TM442004				0

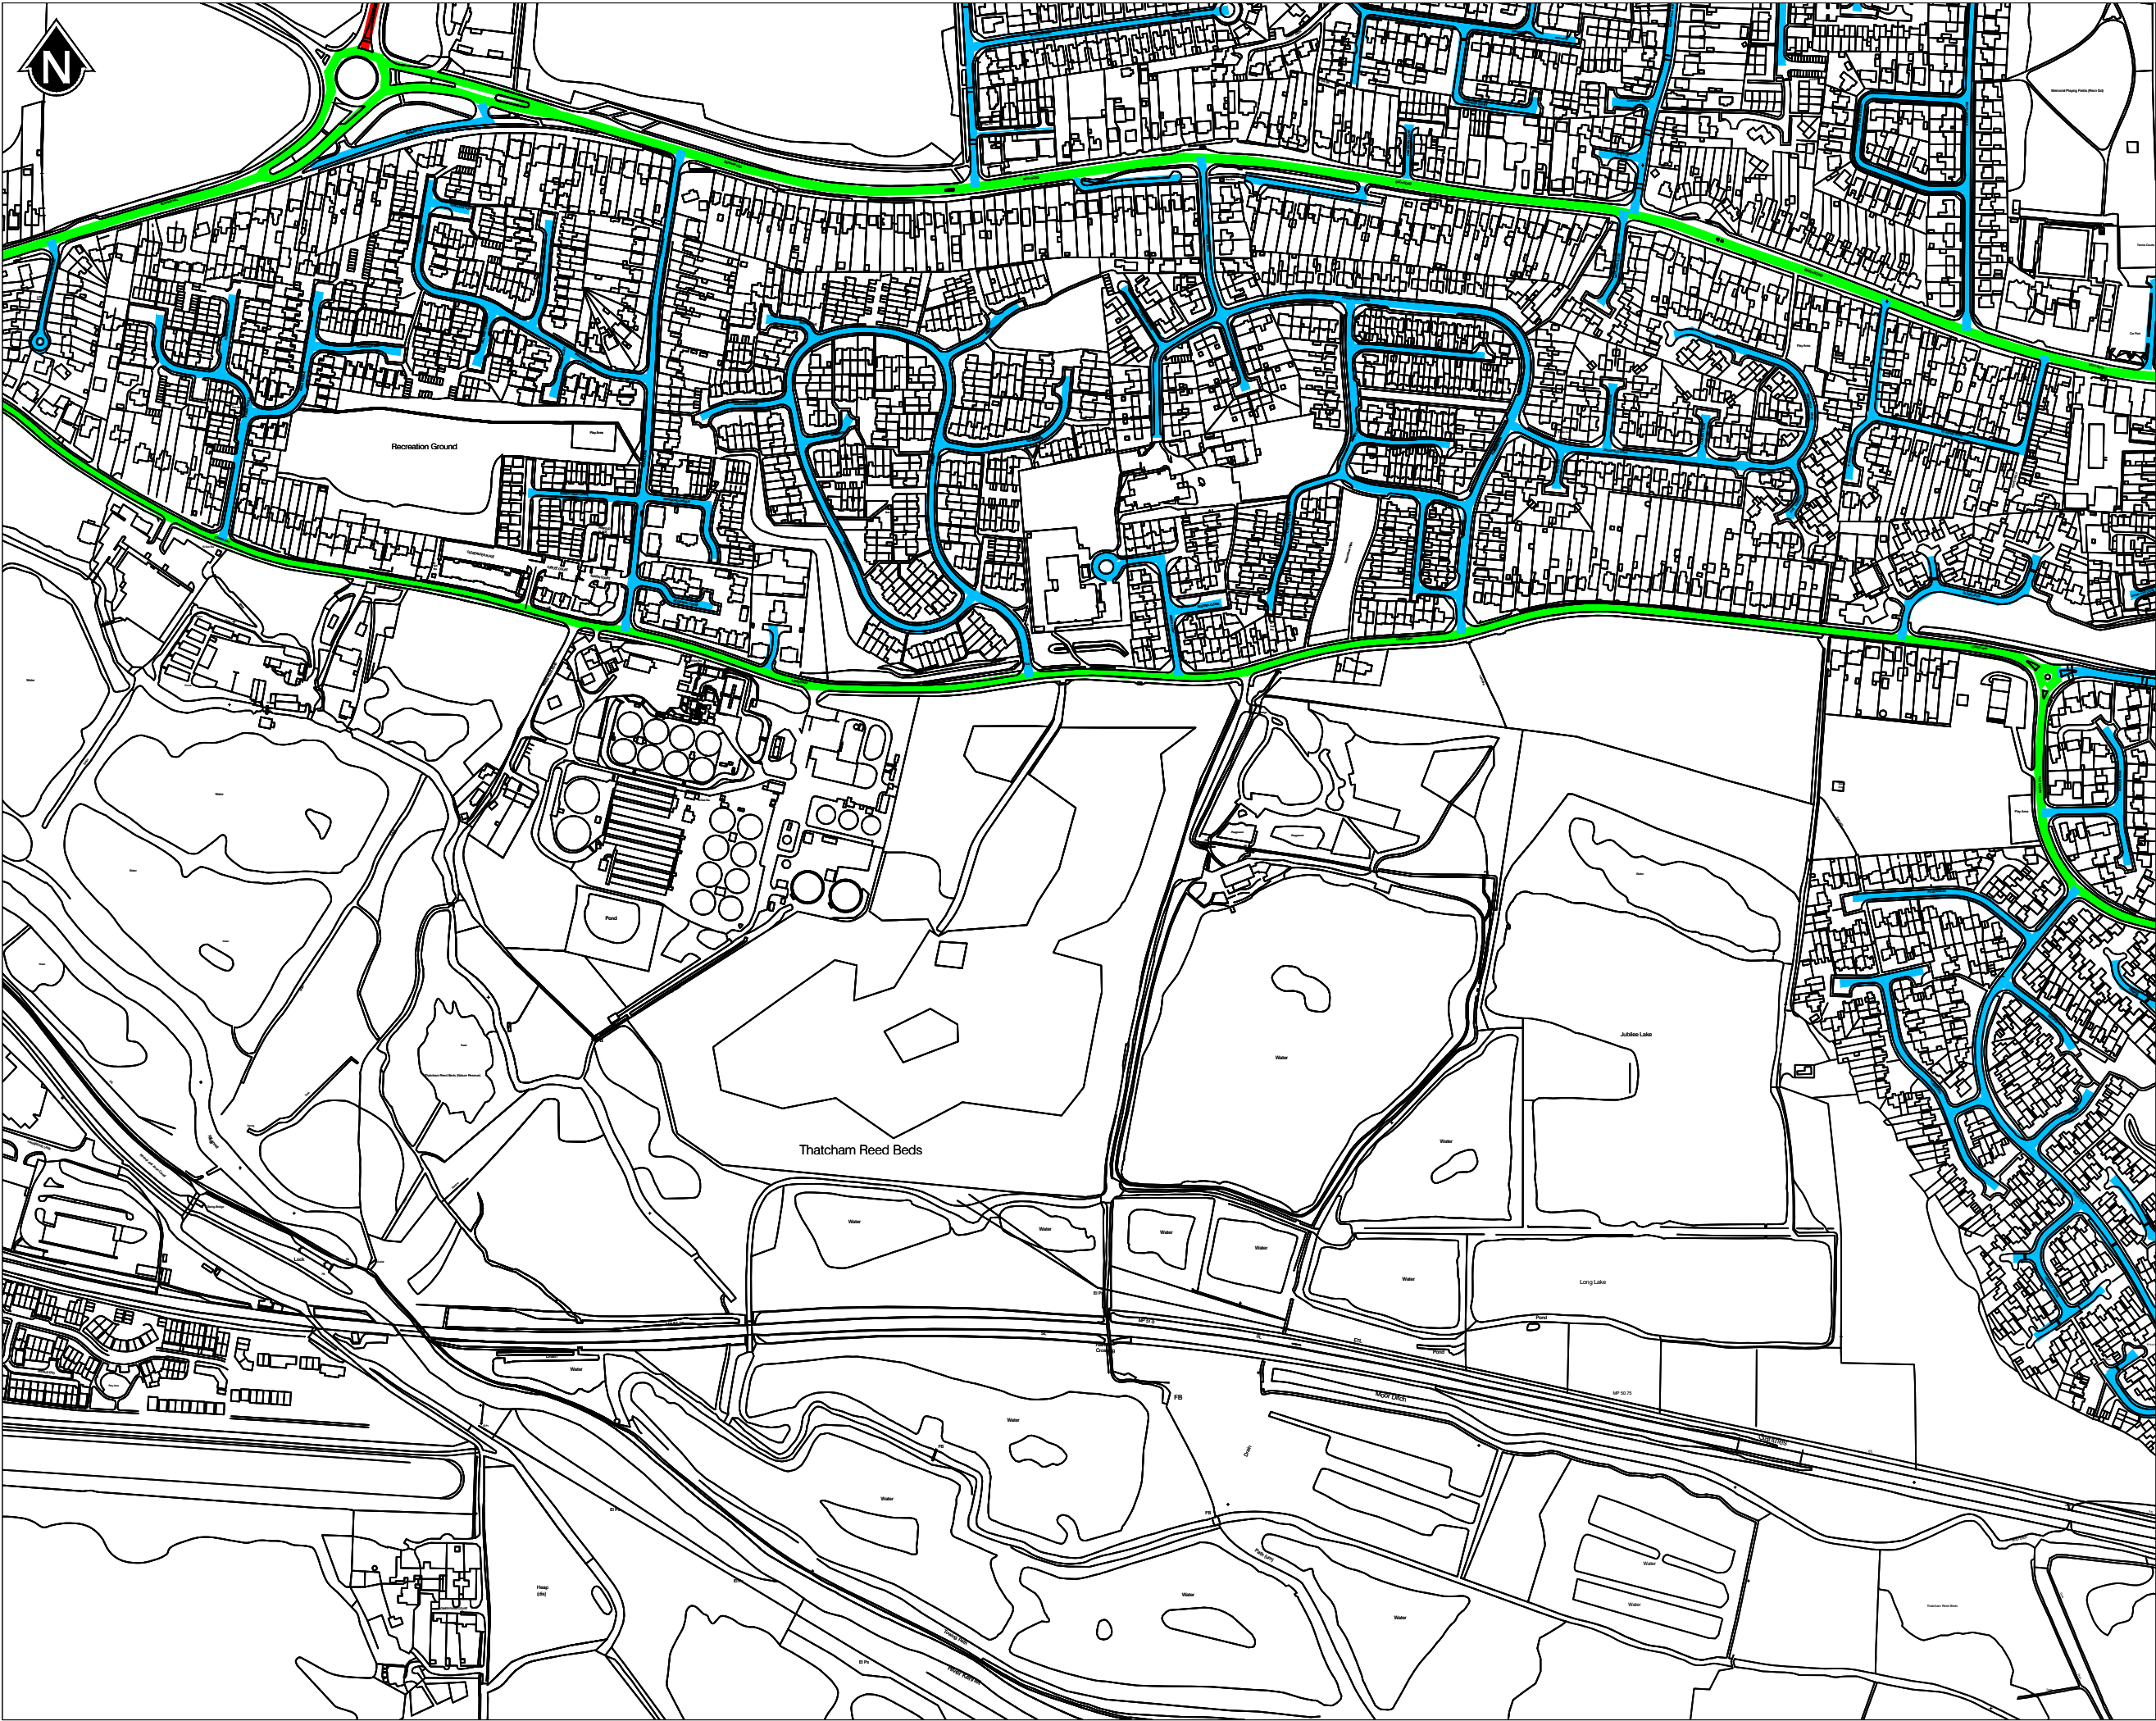

KEY

- PROPOSED 20 mph
- EXISTING 30 mph
- EXISTING 40 mph

NOTES

- DO NOT SCALE FROM THIS DRAWING.
- THIS DRAWING SHOWS PROPOSED 20MPH SPEED LIMITS THAT SHOULD BE VIEWED ALONGSIDE THE LEGISLATIVE DOCUMENTATION.

ISSUED FOR CONSULTATION

REV	REV DATE	DESCRIPTION	DR	AU
-----	----------	-------------	----	----




TRANSPORT AND COUNTRYSIDE
COUNCIL OFFICES - MARKET STREET - NEWBURY - RG14 5LD

PROJECT TITLE
THATCHAM 20MPH SPEED LIMIT

DRAWING TITLE
SOUTH WEST

DATE	DRAWN BY	CHECKED BY	PAPER SIZE	SCALE
OCTOBER	EN	SMS	A3	NTS

DRAWING NUMBER	REVISION
TM442004	0

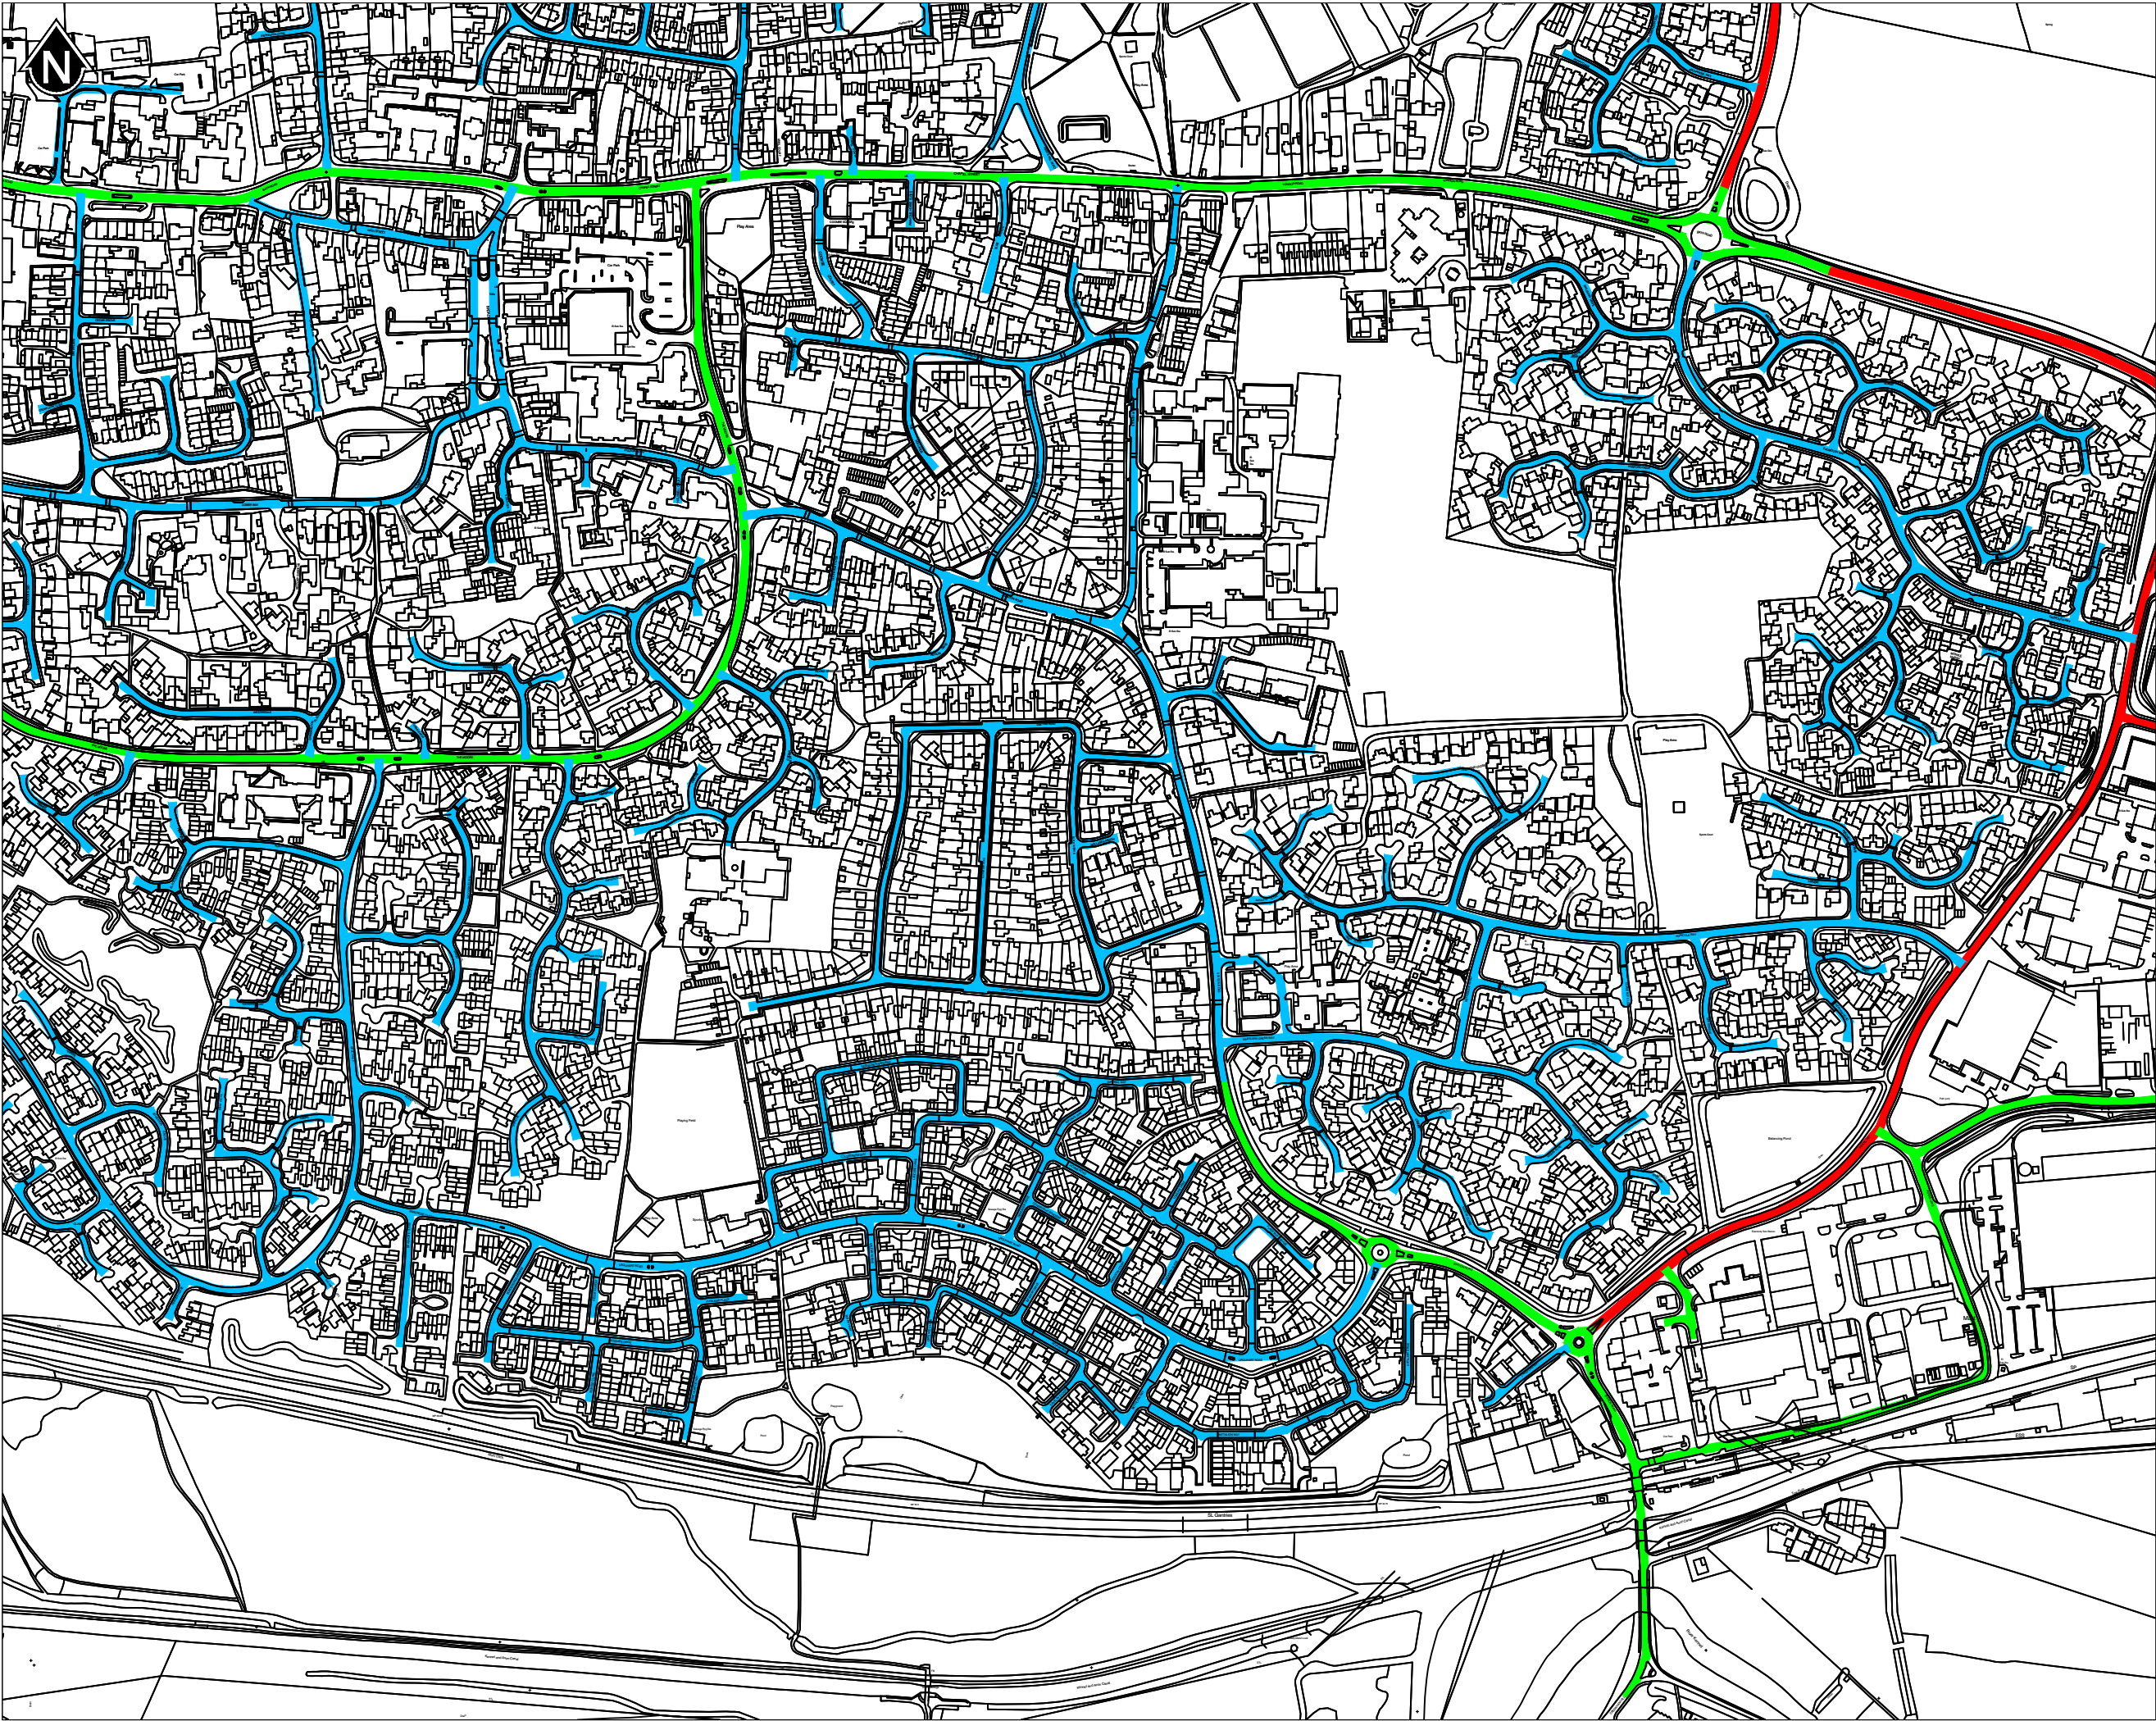

KEY

- PROPOSED 20 mph
- EXISTING 30 mph
- EXISTING 40 mph

NOTES

- DO NOT SCALE FROM THIS DRAWING.
- THIS DRAWING SHOWS PROPOSED 20MPH SPEED LIMITS THAT SHOULD BE VIEWED ALONGSIDE THE LEGISLATIVE DOCUMENTATION.

ISSUED FOR CONSULTATION

REV	REV DATE	DESCRIPTION	DR	AU
-----	----------	-------------	----	----



TRANSPORT AND COUNTRYSIDE
COUNCIL OFFICES - MARKET STREET - NEWBURY - RG14 5LD

PROJECT TITLE

THATCHAM 20MPH SPEED LIMIT

DRAWING TITLE

SOUTH EAST

DATE	DRAWN BY	CHECKED BY	PAPER SIZE	SCALE
OCTOBER	EN	SMS	A3	NTS

DRAWING NUMBER	REVISION
TM442004	0