


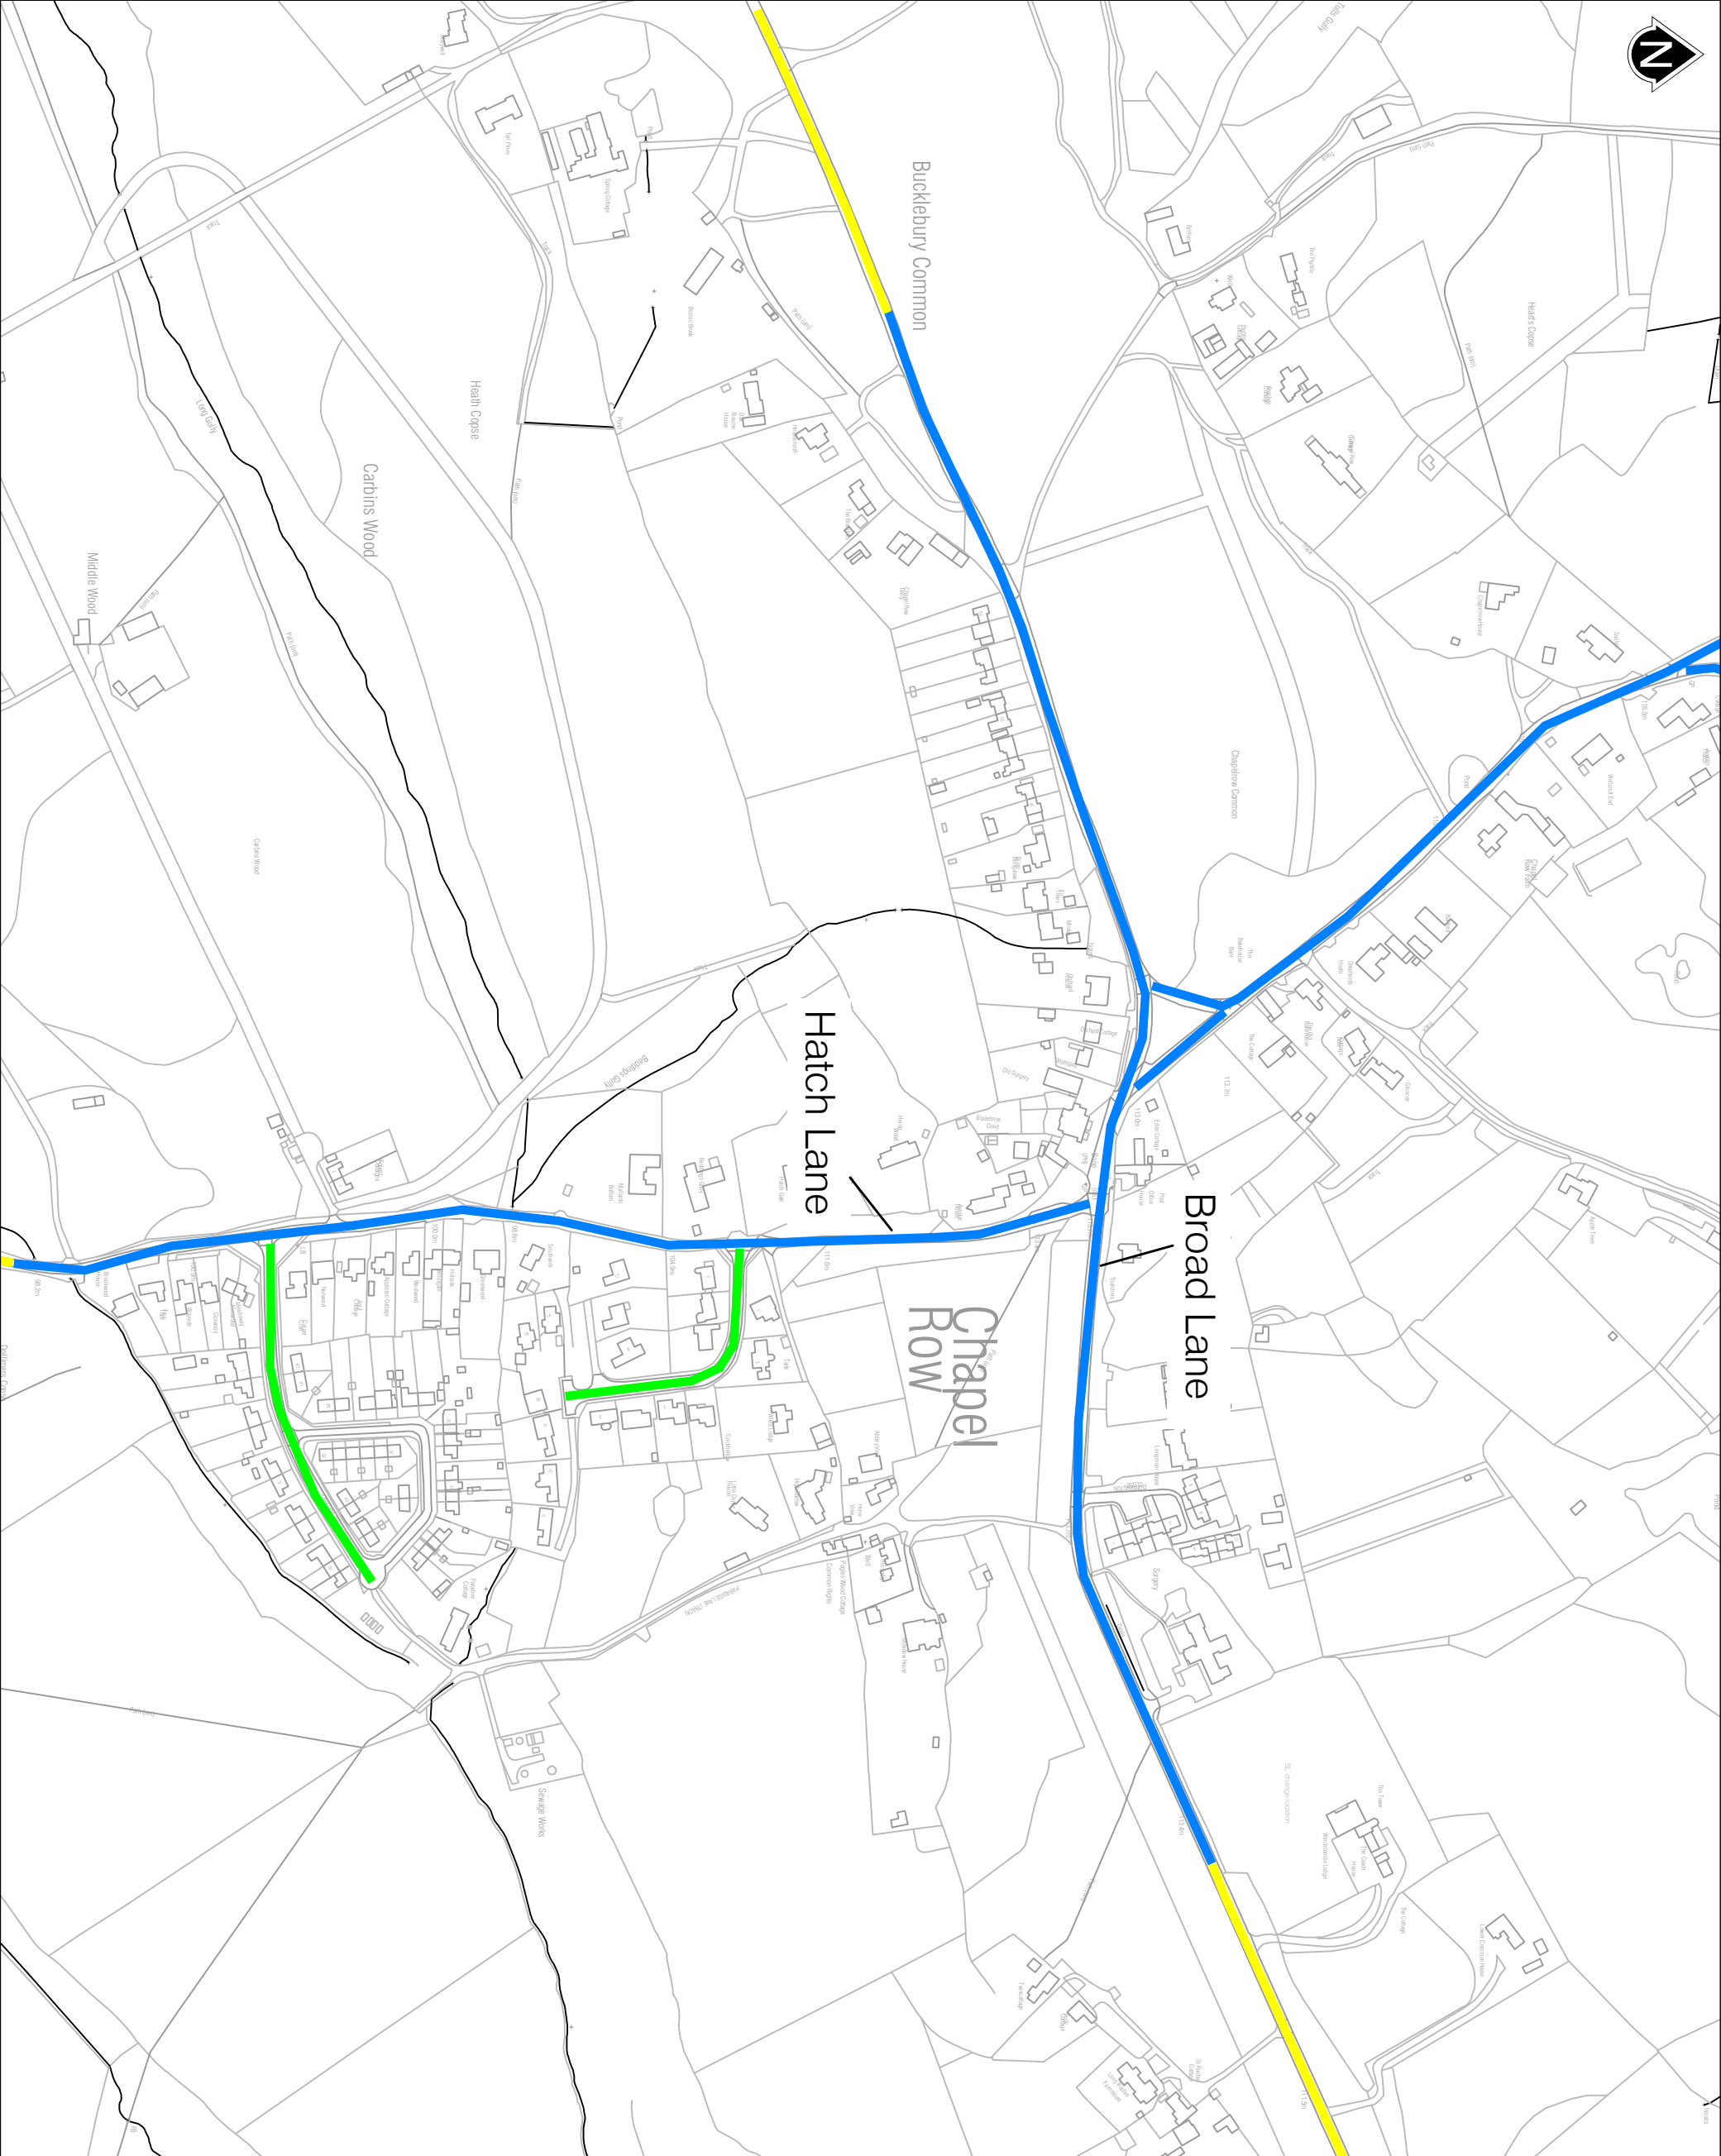

KEY

- PROPOSED 20 mph from
- EXISTING 30mph
- EXISTING 30 mph
- EXISTING NATIONAL SPEED LIMIT

NOTES

- DO NOT SCALE FROM THIS DRAWING.
- THIS DRAWING SHOWS PROPOSED 20MPH SPEED LIMITS THAT SHOULD BE VIEWED ALONGSIDE THE LEGISLATIVE DOCUMENTATION.

ISSUED FOR CONSULTATION

REV	RE/DATE	DESCRIPTION	DR	AU
-----	---------	-------------	----	----



TRANSPORT AND HIGHWAYS
COUNCIL OFFICES - MARKET STREET - NEWBURY - RG14 5LD

PROPOSED 20MPH SPEED LIMIT

CHapel Row

DATE	DRAWN BY	CHECKED BY	PAPER SIZE	SCALE
OCTOBER	SMS	A3	NTS	
DRAWING NUMBER	29422-5425-CP-CR	REGION	0	