


VERTICAL PROFILE
SCALE 1:500H 1:100V

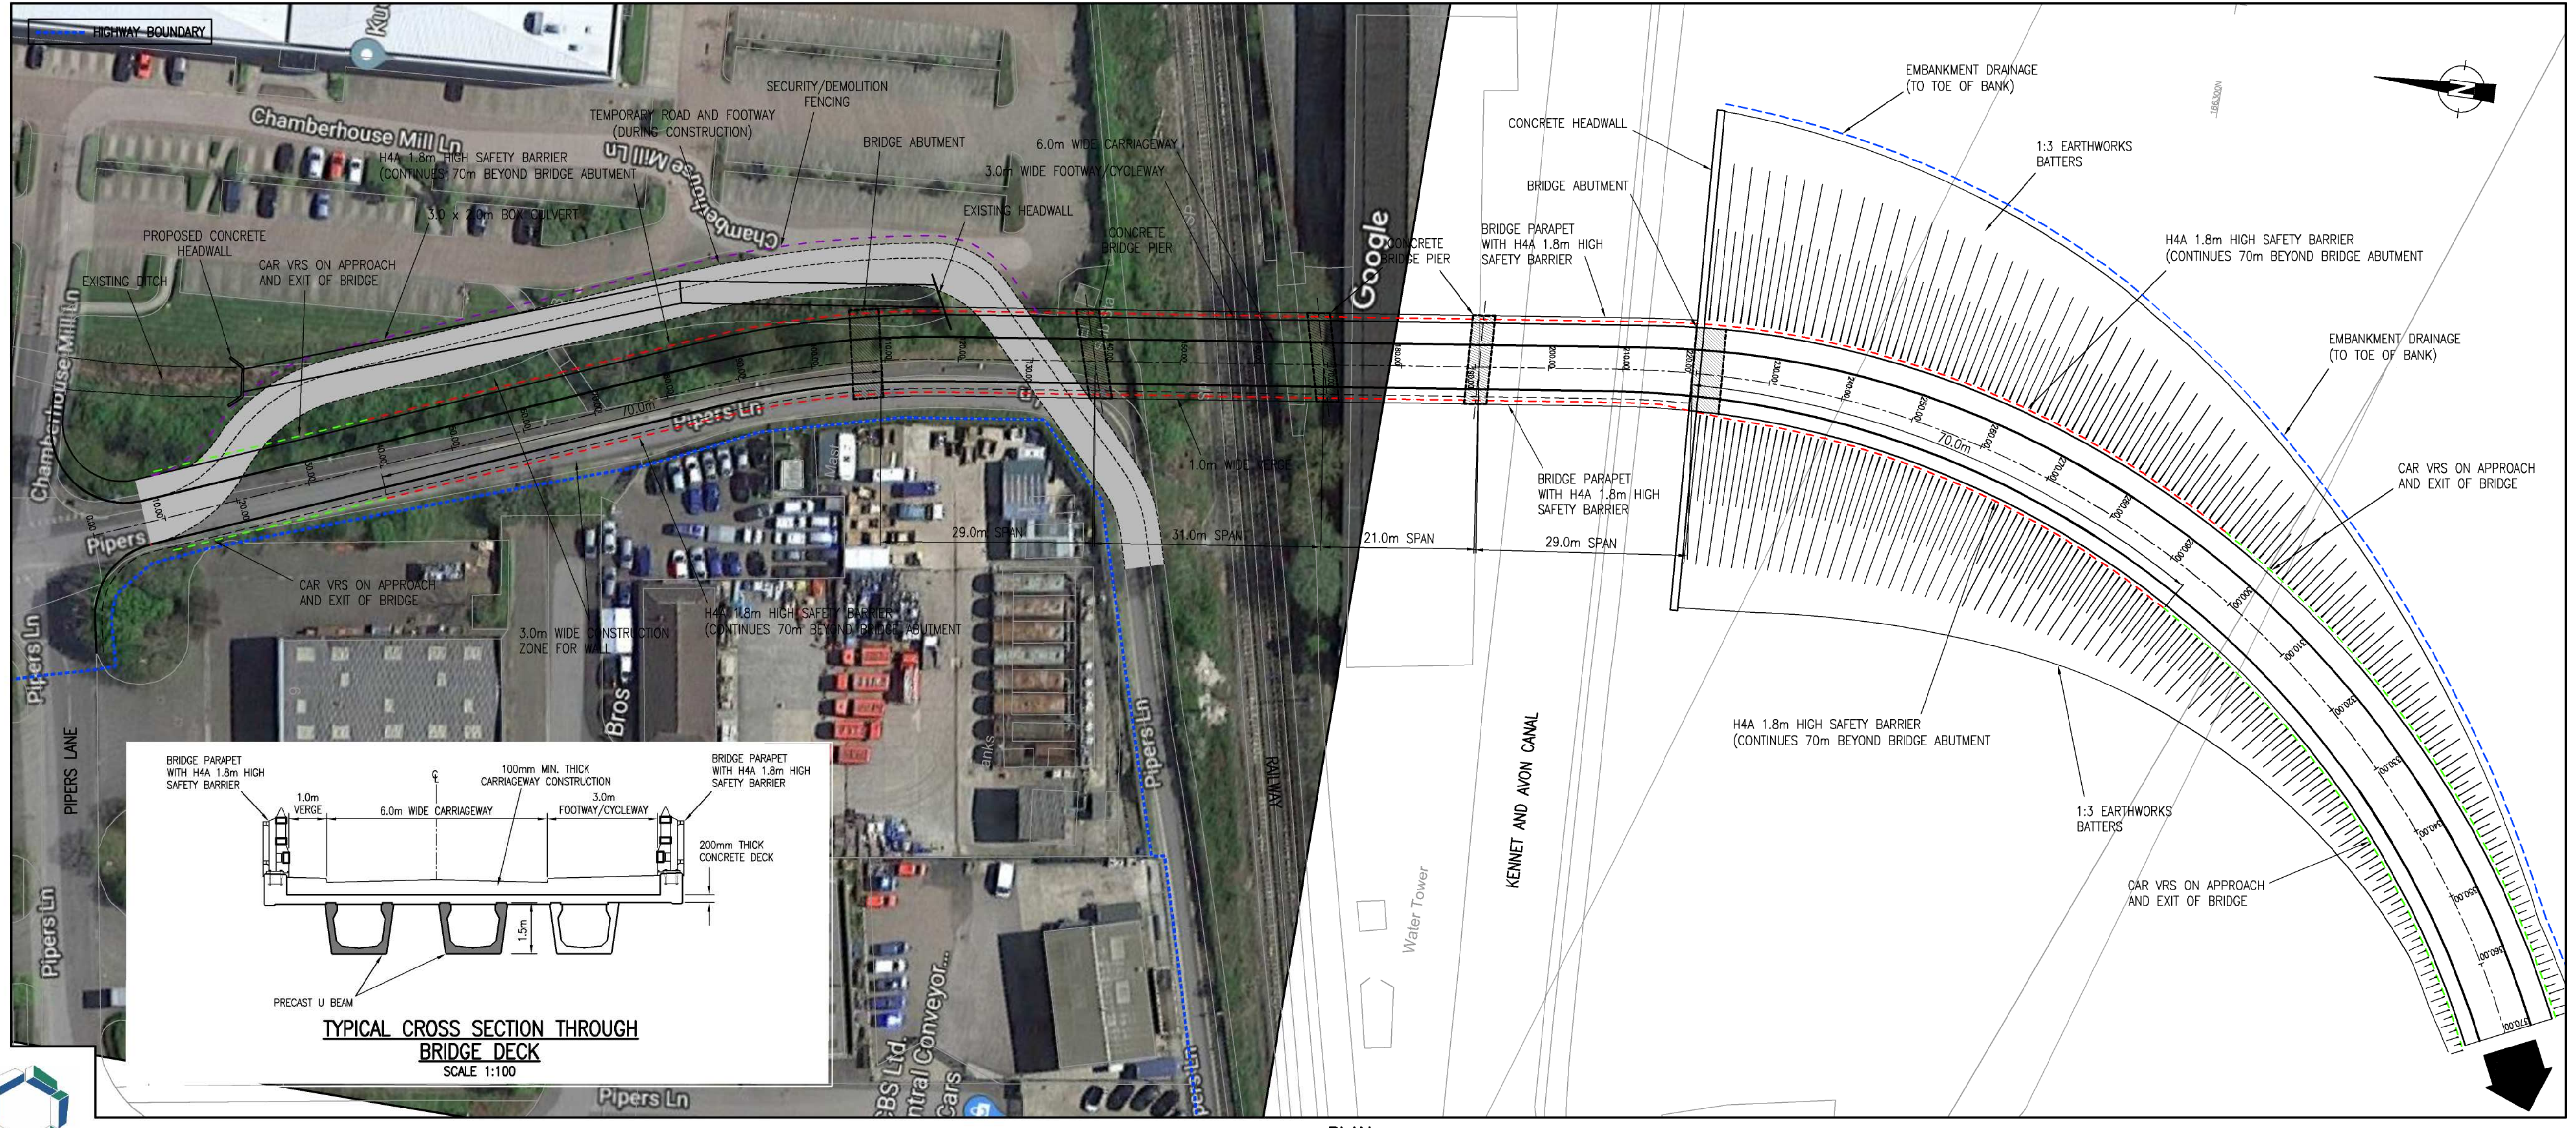

PLAN
SCALE 1:500

Rev	Description	Drn	Chk	Date
REVISIONS				
Preliminary Issue	Submitted for S104			
Planning Issue	Issued for Tender			
Submitted for S38	Issued for Construction			
Submitted for S278	As Built			

DRAWING STATUS

STUART MICHAEL ASSOCIATES
CONSULTING ENGINEERS
Stuart Michael Associates Ltd
Coombe House, Coombe Square, Thatcham, Berkshire RG19 4JF
T: 01635 867 711 E: mail@stuartmichael.co.uk
F: 01635 861 715 W: www.stuartmichael.co.uk

COLTHROP VILLAGE CONSORTIUM
COLTHROP VILLAGE, THATCHAM
PROPOSED RAILWAY BRIDGE

DATE: FEB 2019 DRAWN: DJLM CHECKED: MAS
DRAWING NO: 5010.601 AS SHOWN @ A1
© This drawing is the copyright of Stuart Michael Associates Limited. It may not be reproduced or amended without the written approval of Stuart Michael Associates.

