


CD 20.14

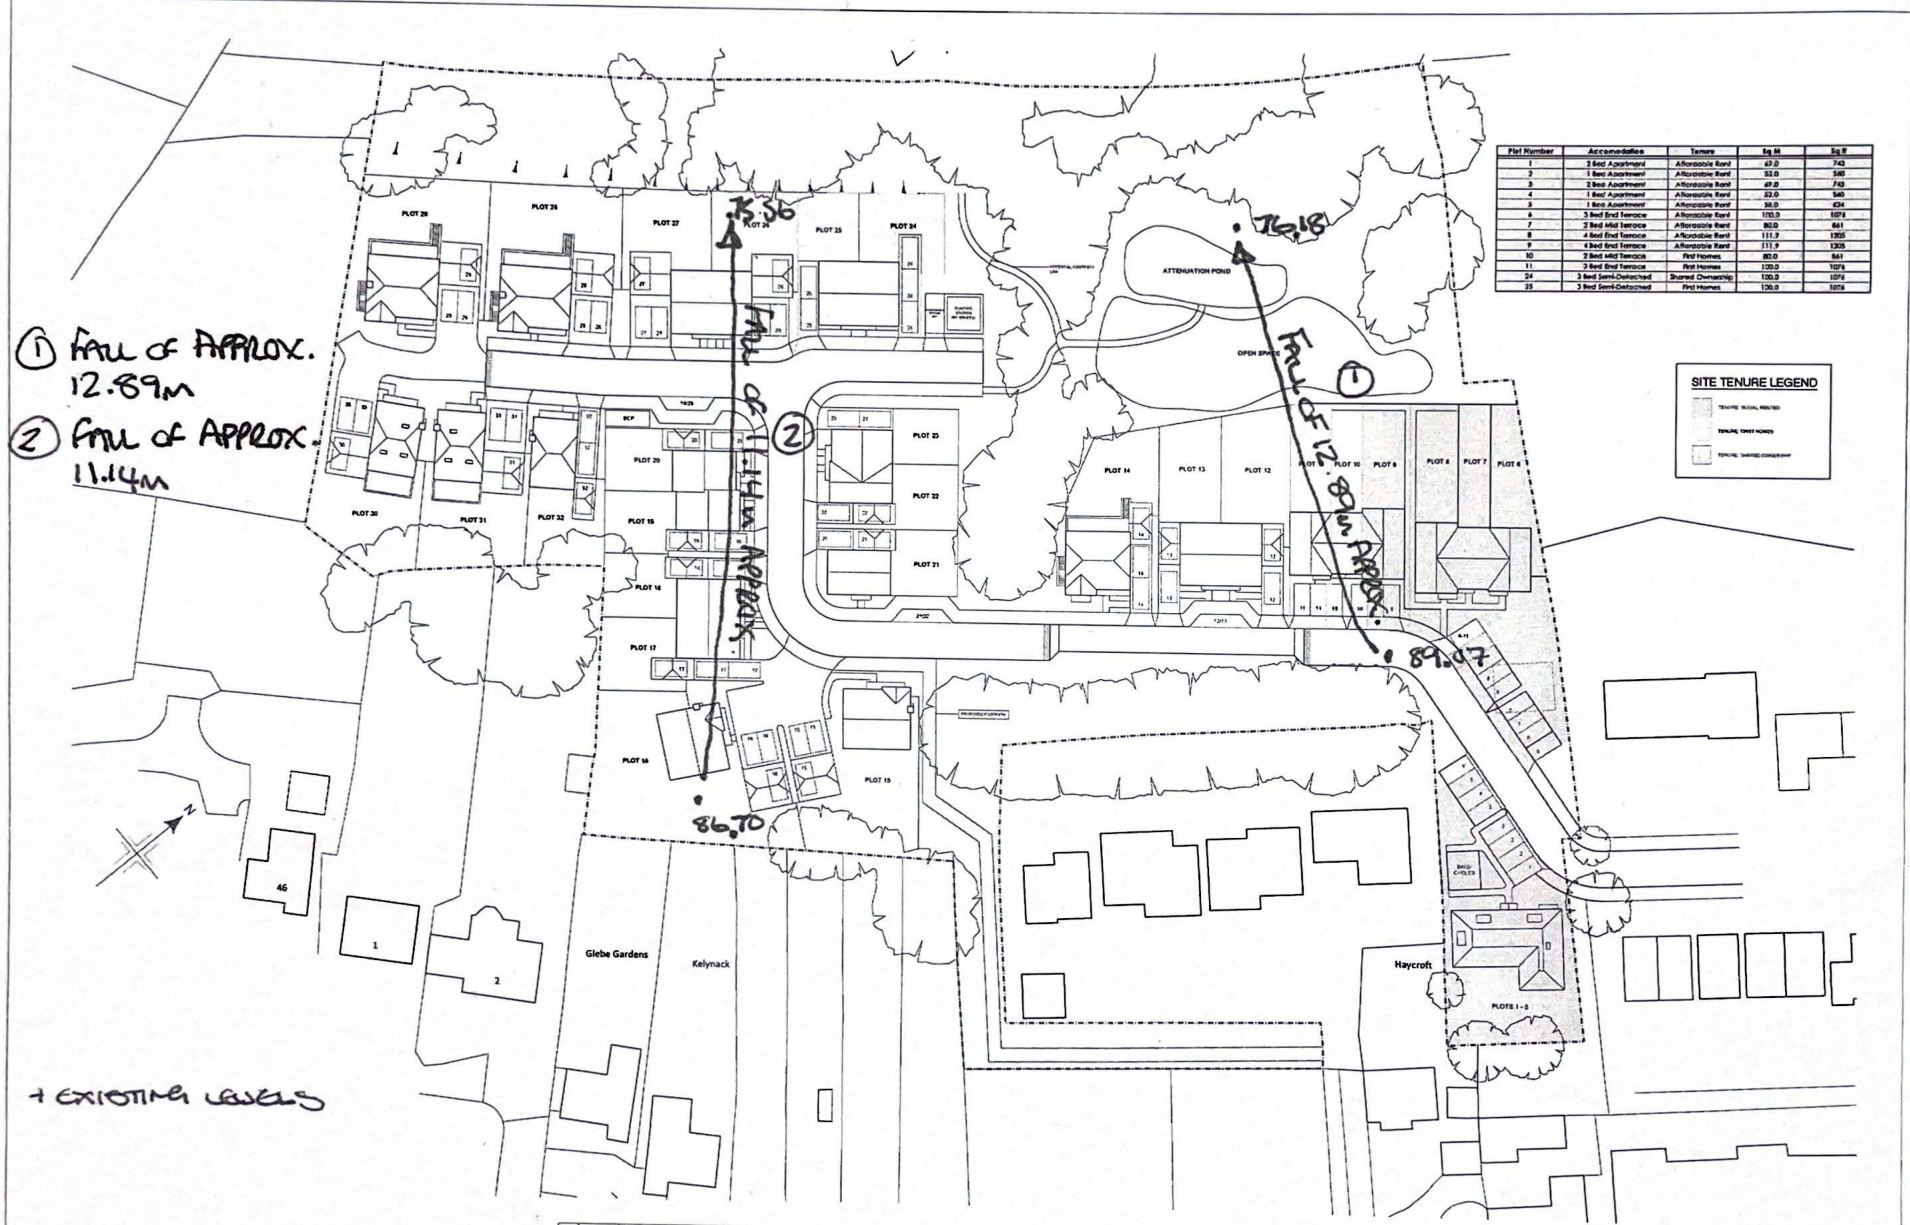


Plot Number	Accommodation	Tenure	sq M	sq ft
1	3 Bed Apartment	Affordable Rent	67.0	723
2	1 Bed Apartment	Affordable Rent	53.0	569
3	2 Bed Apartment	Affordable Rent	67.0	723
4	1 Bed Apartment	Affordable Rent	53.0	569
5	1 Bed Apartment	Affordable Rent	53.0	569
6	1 Bed Apartment	Affordable Rent	53.0	569
7	2 Bed Mid Terrace	Affordable Rent	80.0	861
8	4 Bed End Terrace	Affordable Rent	111.9	1205
9	4 Bed End Terrace	Affordable Rent	111.9	1205
10	2 Bed Mid Terrace	First Homes	80.0	861
11	3 Bed End Terrace	First Homes	100.0	1076
24	3 Bed Semi-Detached	Shared Ownership	100.0	1076
25	3 Bed Semi-Detached	First Homes	100.0	1076

SITE TENURE LEGEND	
[Symbol]	TENURE: AFFORDABLE RENT
[Symbol]	TENURE: FIRST HOMES
[Symbol]	TENURE: SHARED OWNERSHIP

- ① Fall of APPROX. 12.89m
- ② Fall of APPROX. 11.14m

↑ EXISTING LEVELS

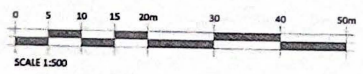

REV	DATE	REVISIONS	REV	DATE	REVISIONS	CUSTOMER	PROJECT	DRAWING NO	REVISION
						TA FISHER & SONS LTD	LAND REAR OF THE HOLLIES, READING ROAD, BURGHFIELD COMMON	101	C
<small>© COPYRIGHT EXISTS ON THE DESIGN AND INFORMATION SHOWN ON THIS DRAWING. This drawing may be copied or used in whole or in part for any other project without the prior written consent of the author. All dimensions to be checked by user and any discrepancies errors or omissions to be reported to TWENTY-20 Architecture Ltd before work commences. This drawing is to be used in conjunction with all other approved documents.</small>						DATE	JAN 22	2021 / P0162	

TWENTY-20
Architecture

444 St. 154 91214
www.twenty20architecture.co.uk
100 Quarry House, Little Road, Buntingford, Cambridgeshire, SG8 6JZ